



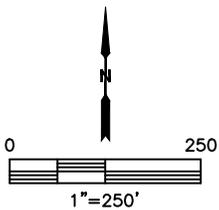

# LOCATION DRAWING

THUNDER 5N64W3 1-10 PAD

SECTION: 3  
TOWNSHIP: 5N  
RANGE: 64W  
6TH. P.M.  
WELD COUNTY, CO

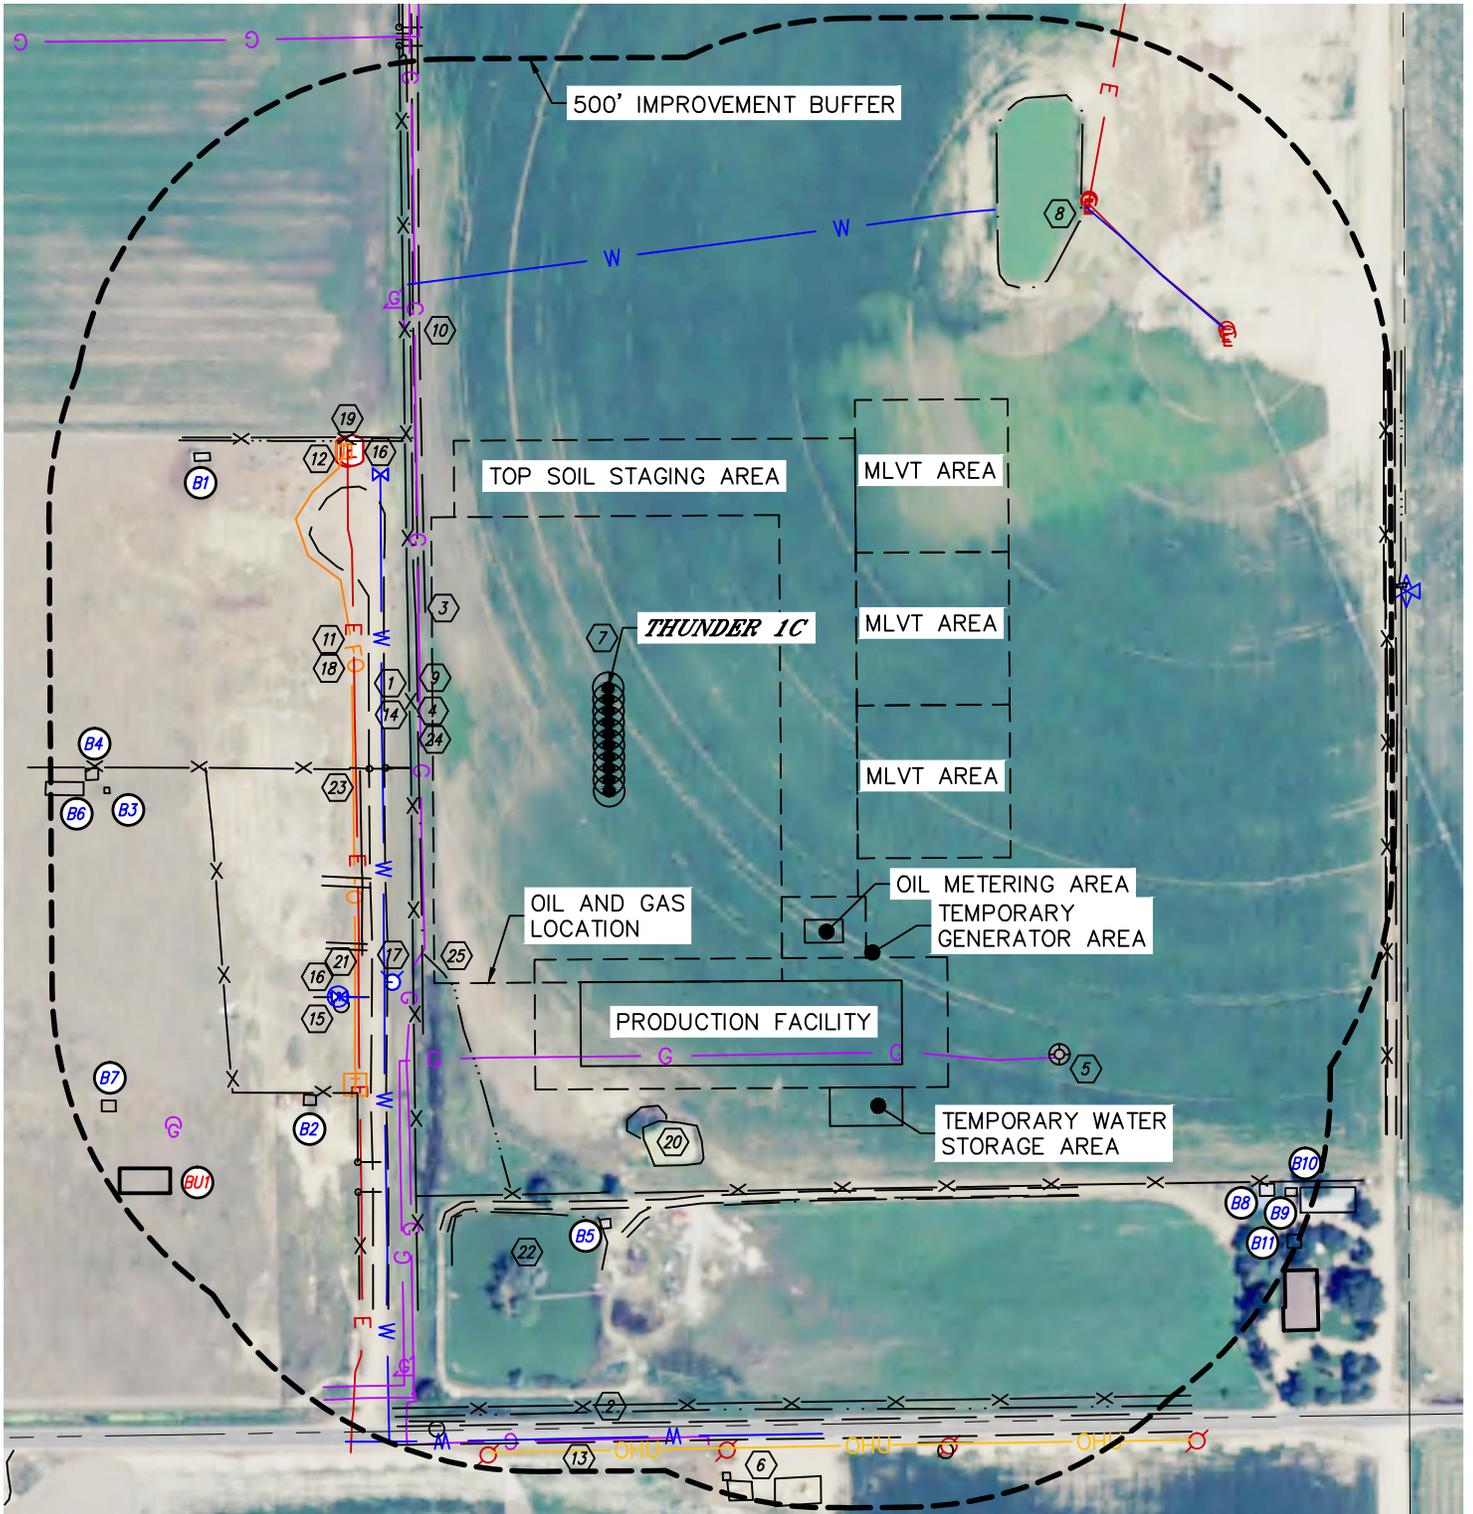



Lat40°, Inc. 6250 W. 10th Street, Unit 2, Greeley, CO 970-515-5294

# LOCATION DRAWING

## THUNDER 5N64W3 1-10 PAD

SECTION: 3  
TOWNSHIP: 5N  
RANGE: 64W  
6TH. P.M.  
WELD COUNTY, CO

IMPROVEMENTS:  
(MEASURED FROM THE PROPOSED THUNDER 1C WELL LOCATION)

- ① BUILDING UNIT BU1 851' SW
- ② BUILDING B1 600' NW, B2 656' SW, B3 665' SW, B4 675' SW, B5 695' S, B6 697' SW, B7 840' SW, B8 1071' SE, B9 1101' SE, B10 1117' SE, B11 1141' SE
- ③ PHEASANT MEADOW LANE 293' W
- ④ COUNTY ROAD 60.5 962' S
- ⑤ ROAD/EDGE OF GRAVEL 259' NW, 398' & 460' SW, 671' & 682' S, 1019' E
- ⑥ FENCE 260' W, 281' & 537' SW, 423' NW, 662' & 938' S, 1017' E
- ⑦ EXISTING WELL HEAD 760' SE
- ⑧ EXISTING PRODUCTION EQUIPMENT 1038', 1049' & 1058' SE (PDC)
- ⑨ IRRIGATION PIVOT 2' NE (END GUN), 56', 211', 367', 523', 698' & 816' NE (TRACKS), 936' NE (CENTER)
- ⑩ IRRIGATION WELL 891' NE
- ⑪ GAS LINE LOCATES ±247' W (DCP), ±482' (NOBLE), ±983' S (DCP)
- ⑫ GAS MARKER/SERVICE 544' NW, 806' & 958' SW
- ⑬ ELECTRIC LINE LOCATES ±332' W, ±893' NE
- ⑭ ELECTRIC VAULT/SERVICE 457' & 460' NW, 895', 896', 898', 934', & 936' NE
- ⑮ OVERHEAD UTILITY LINE 998' S
- ⑯ WATER LINE LOCATES ±297' W, ±558' N, ±887' NE, ±981' S
- ⑰ WATER MANHOLE 537' SW
- ⑱ WATER VALVE 409' NW, 535' SW
- ⑲ FIRE HYDRANT 478' SW
- ⑳ FIBER OPTIC LINE LOCATES ±335' W
- ㉑ TELEPHONE PEDESTAL 465' NW, 415' SW
- ㉒ RUBBISH PILE 550' SE
- ㉓ PIPE 403' & 461' SW
- ㉔ POND 692' SW, 742' NE
- ㉕ BORROW DITCH 342' SW
- ㉖ DITCH 250' W, 420' NW, 694' SE
- ㉗ LOW AREA 424' SW