


K:\AMERICAN\2018\12_08_T1N_R66W_SEC_15DWG03.dwg, 7/24/2018 11:21:47 PM, shven

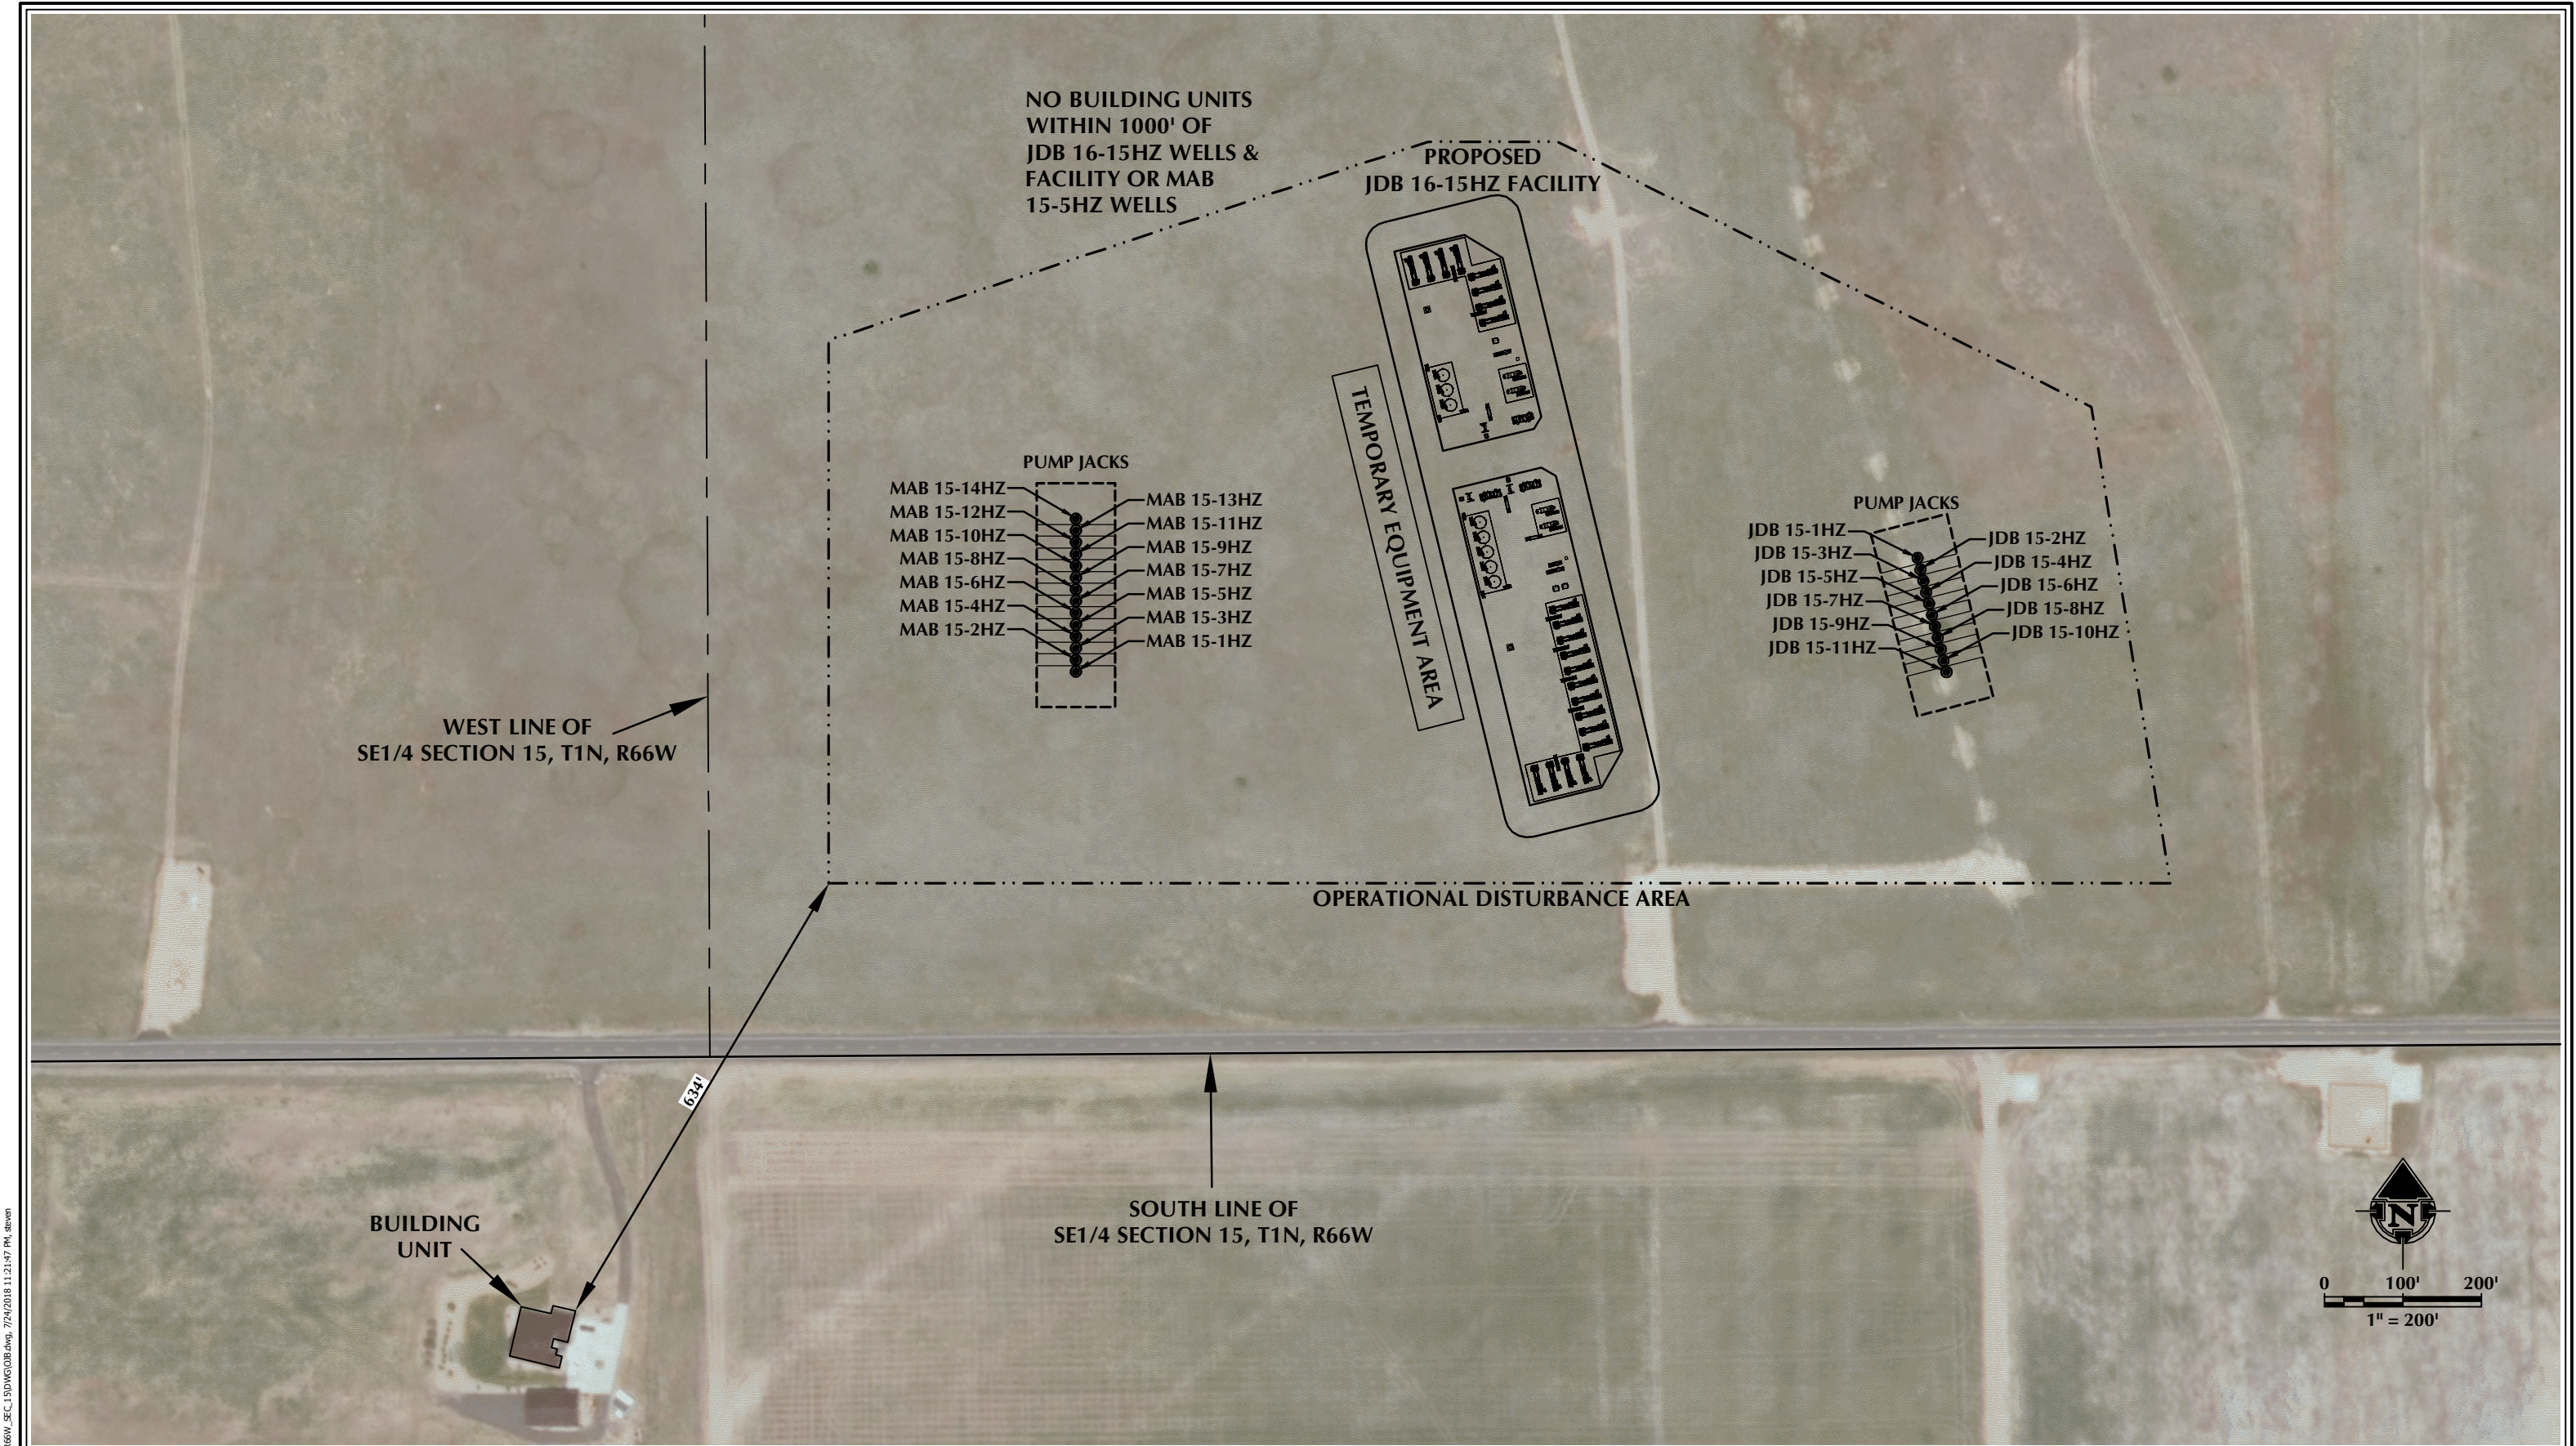

NOTES:

1. EQUIPMENT PLACEMENT IS APPROXIMATE AND SUBJECT TO MINOR MODIFICATION DUE TO SPECIFIC CIRCUMSTANCES.

DATA SOURCES:
- AERIAL COURTESY OF ESRI, INC.



LOVELAND OFFICE
6706 North Franklin Avenue
Loveland, Colorado 80538
Phone 970-776-4331


SHERIDAN OFFICE
1095 Saberton Avenue
Sheridan, Wyoming 82801
Phone 307-674-0609

CONSULTING, LLC

Anadarko
Petroleum Corporation
1099 18th Street
Denver, CO 80202

SCALE: 1" = 200'
DATE SURVEYED: 6/25/18
DATE: 7/24/18
DRAFTER: HJL
REVISED:

FACILITY LAYOUT AERIAL
JDB 16-15HZ
LOCATED IN SECTION 15, T1N, R66W, 6TH P.M.
WELD COUNTY, COLORADO

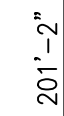

REFERENCE DRAWINGS			REVISIONS						
DWG. NO.	TITLE	NO.	DESCRIPTION	BY	DATE	CHK.	DATE	APPR.	DATE
			ISSUED FOR PERMIT	MRW	08/09/18			JTK	08/08/18
			REVISED FOR PERMIT	MRW	05/16/18			JTK	05/16/18
			ISSUED FOR PERMIT	MRW	05/07/18			JTK	05/07/18



DRAWN BY: MRW	CREATION DATE: 04/27/18
APPROVED: JTK	APPR. DATE: 04/27/18

	DWG. No.:
SCALE: NONE	X20760-STOR-00-PP-

DWG. No.:
X20760-STOR-00-PP-2020 Rev 2

SHEET No.
— OF —