


## Final- As Plugged Wellbore Schematic

Well Name: Koop 1  
 Location: 1974' FNL, 686' FEL, SENE Sec 18, T8N, R60W  
 County: Weld  
 API #: 05-123-14304  
 Co-ordinates: 40.664097 / -104.127226  
 Elevations: GROUND: 4949'  
                   KB: 8'  
 Depths (KB): PBTD: --  
                   TD: 6495'

Date Prepared: 7/23/2018  
 Last Updated: 7/23/2018  
 Spud Date: 10/18/1989  
 Completion Start Date: N/A  
 Last Workover Date: N/A  
 Prepared by: Elizabeth Kane

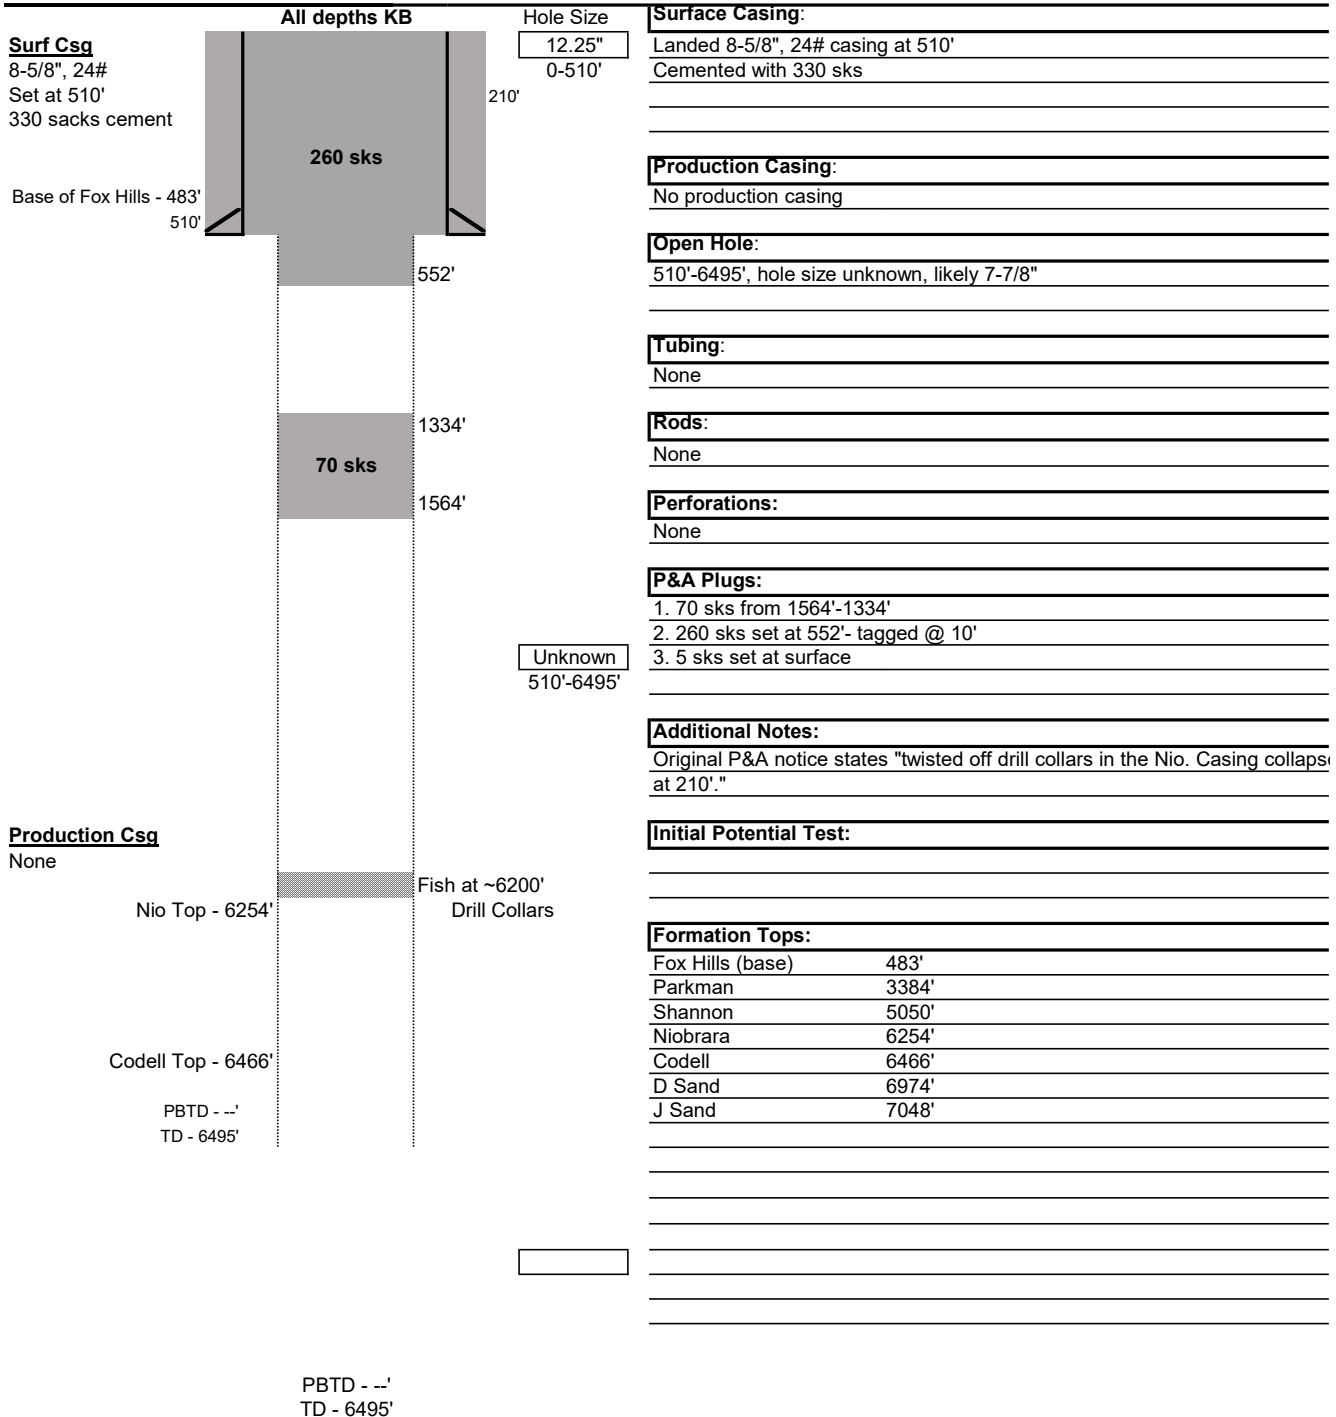

\_\_\_\_\_

\_\_\_\_\_

