




Lat40°, Inc. 6250 W. 10th Street, Unit 2, Greeley, CO 970-515-5294

# PROPOSED SCALED FACILITY DRAWING


## HAROLD 4N64W6Y PAD

SECTION: 6  
TOWNSHIP: 4N  
RANGE: 64W  
6TH. P.M.  
WELD COUNTY, CO

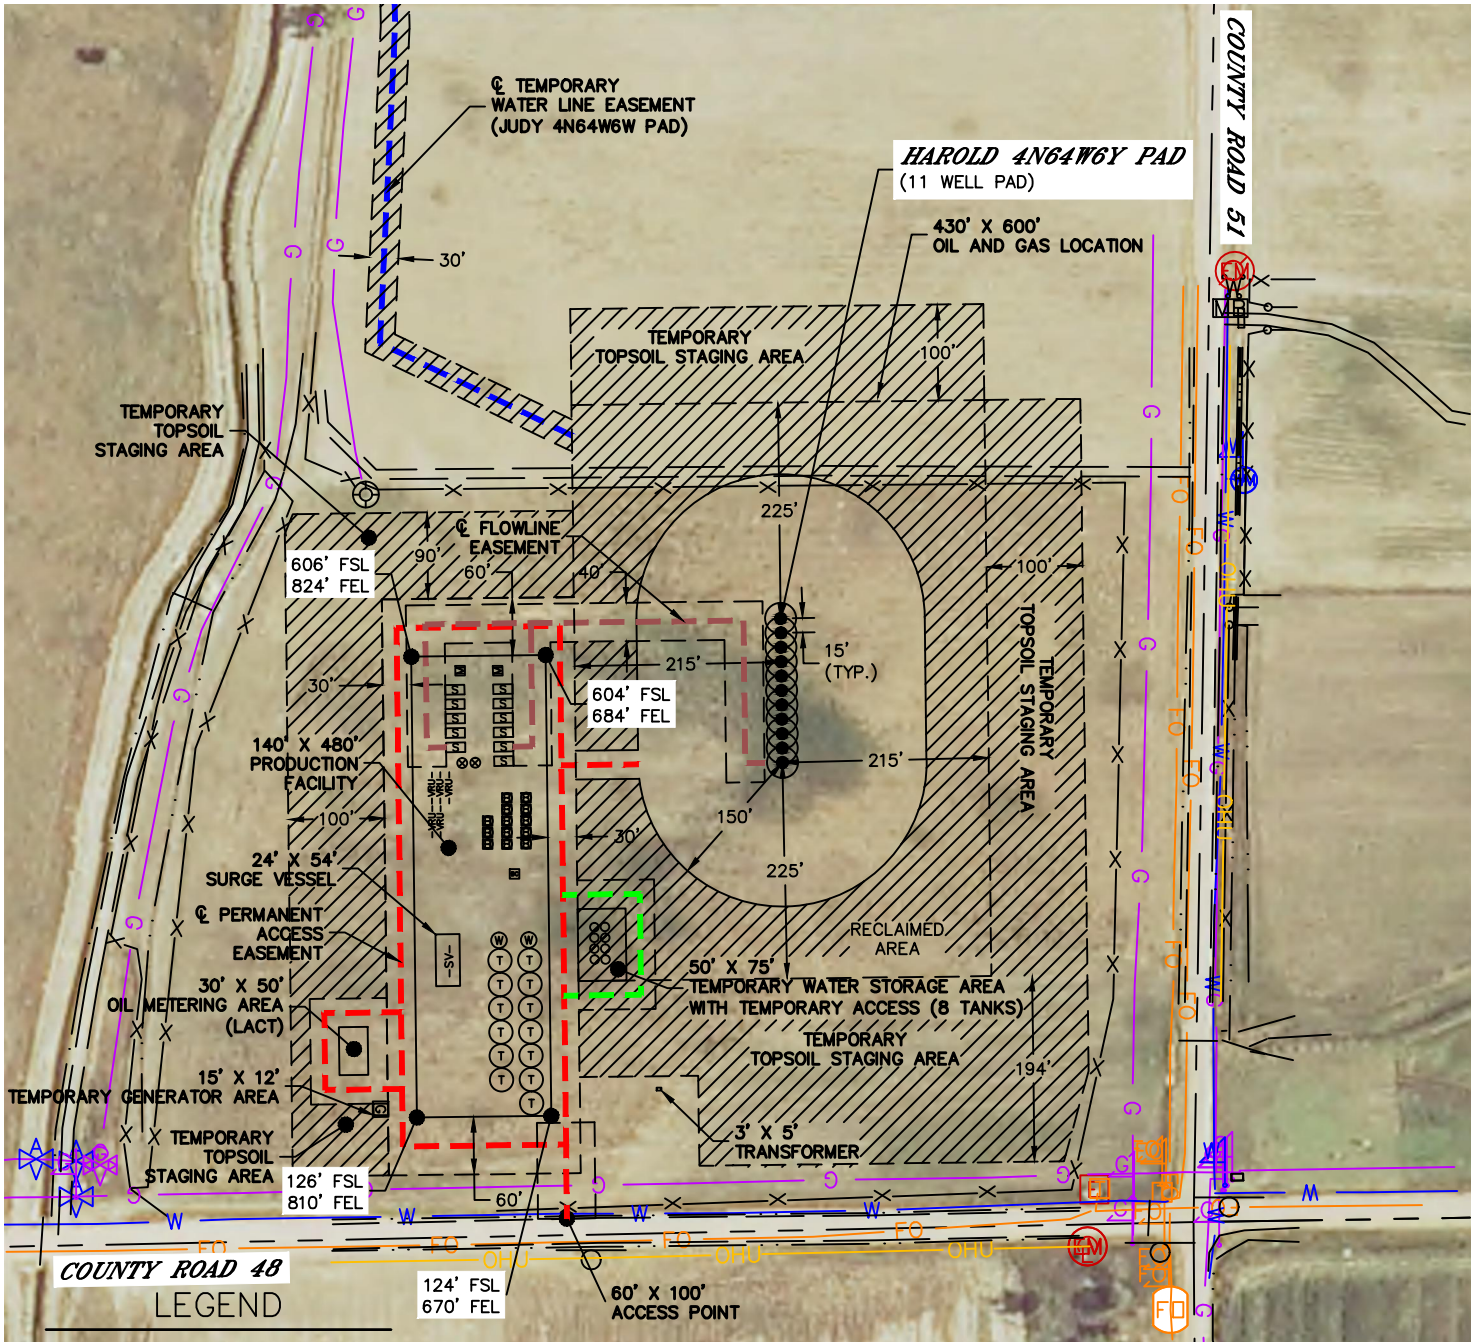

- LEGEND**
- PROPOSED WELL HEAD
  - ⊕ TANK BATTERY
  - ⊙ WATER TANK
  - ⊙ WATER VAULT
  - ⊠ SEPARATOR
  - ⊗ TWO PHASE UPRIGHT SEPARATOR
  - ⊞ ECD
  - ⊞ METER
  - ⊞ BLOWCASE
  - VRU- VAPOR RECOVERY UNIT
  - ⊞ TEMPORARY GENERATOR
  - SV- SURGE VESSEL
  - OM- OIL METERING

**TOTAL DISTURBED AREA OF LOCATION: ±15.2 ACRES**  
**TOTAL SIZE OF LOCATION AFTER RECLAMATION: ±5.8 ACRES**

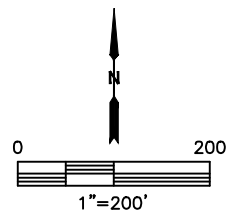

DATE: 11/21/2018  
PROJECT#: 2016098