


MULTI WELL PLAN
LITTLE LADY 21 SOUTH WELL PAD
SECTION 21, TOWNSHIP 11 NORTH, RANGE 64 WEST OF THE 6TH P.M.

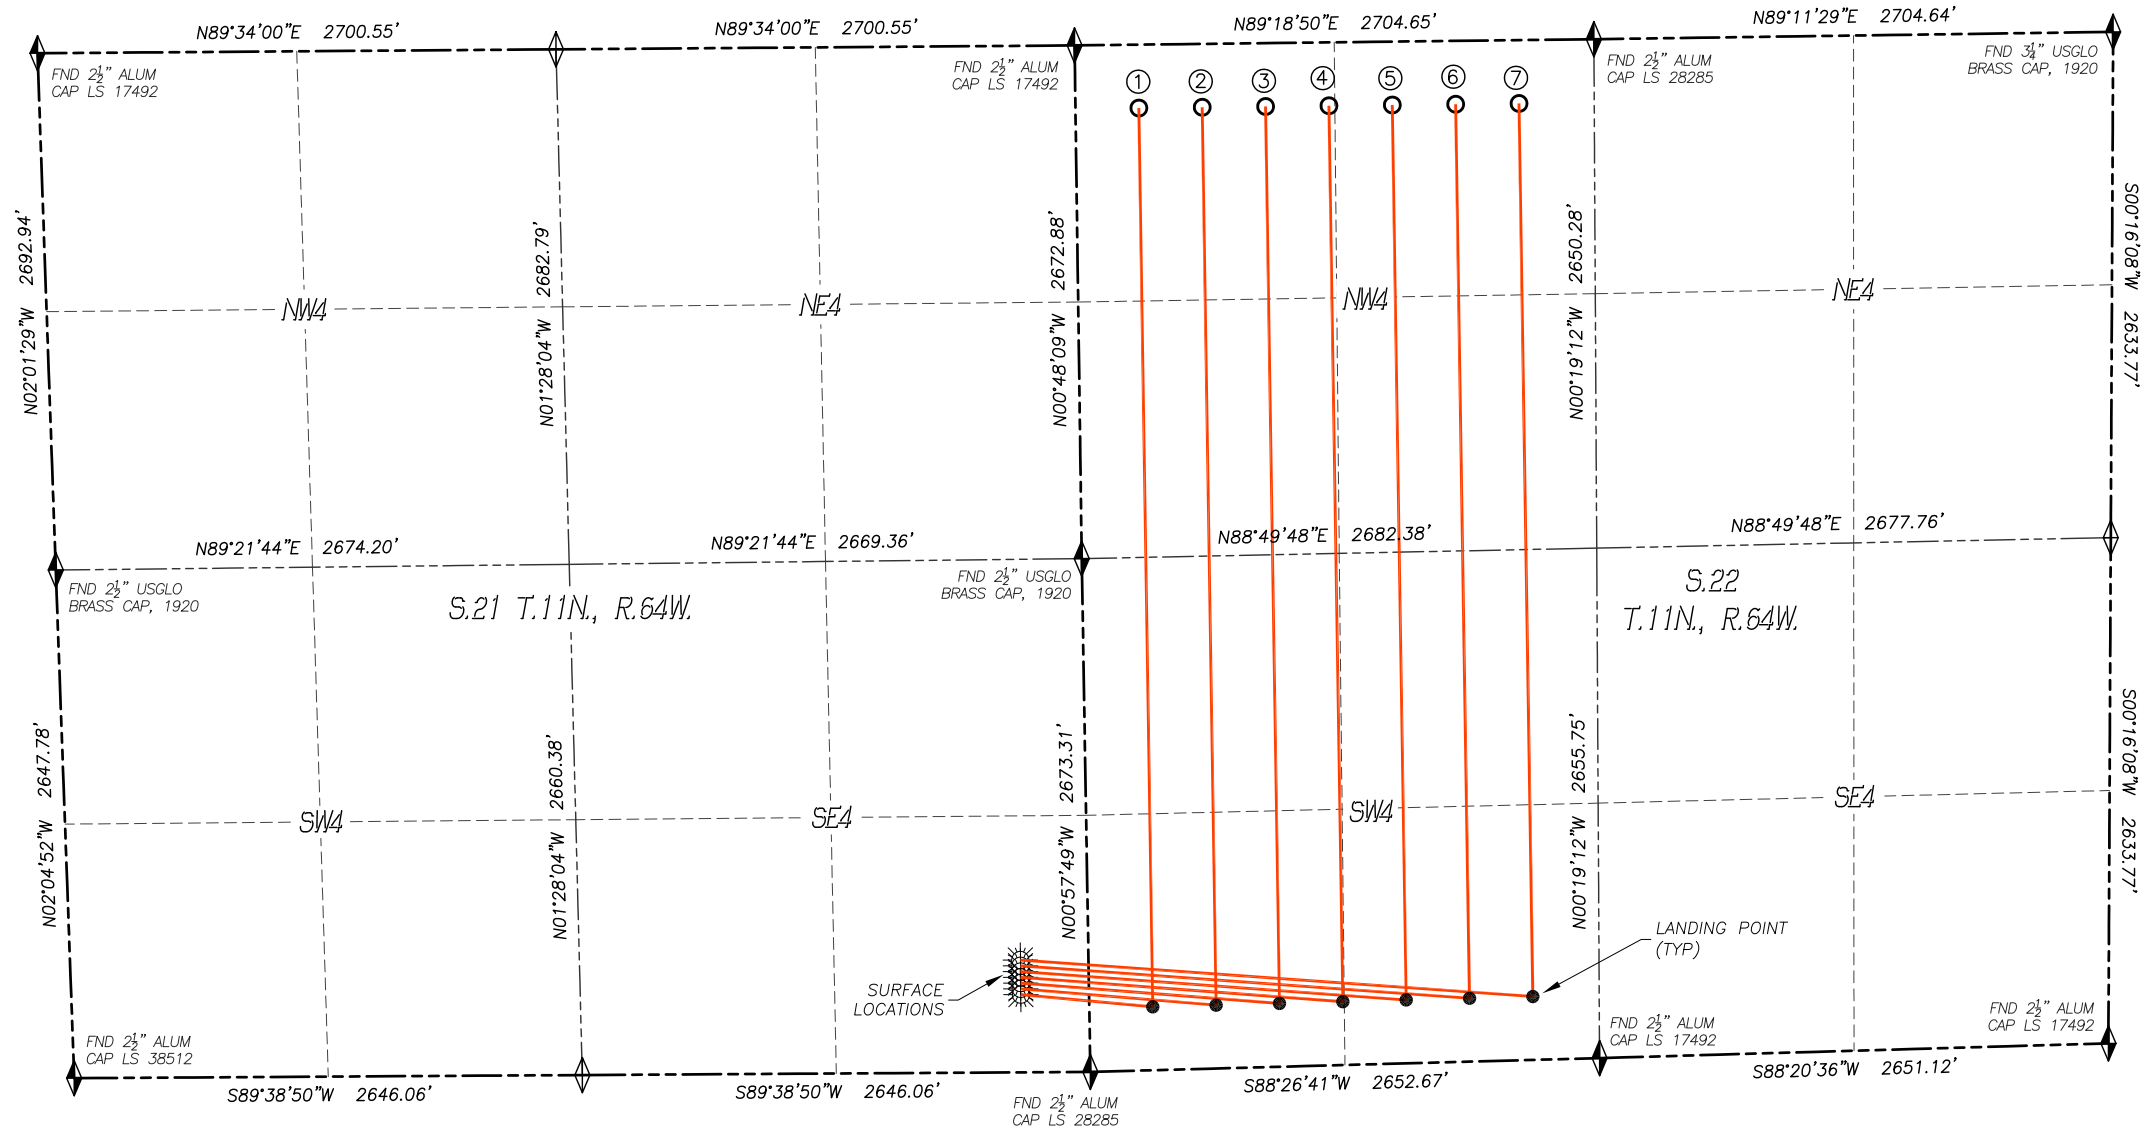

Bottom Hole Location (NAD83)						
No.	Well Name	Latitude	Longitude	Footage		BH Location STR
1	Little Lady 22-1NH	N40.91271°	W104.54044°	330' FNL	330' FWL	22-11N-64W
2	Little Lady 22-2CH	N40.91271°	W104.53925°	330' FNL	660' FWL	22-11N-64W
3	Little Lady 22-3NH	N40.91271°	W104.53806°	330' FNL	990' FWL	22-11N-64W
4	Little Lady 22-4CH	N40.91271°	W104.53686°	330' FNL	1320' FWL	22-11N-64W
5	Little Lady 22-5NH	N40.91271°	W104.53567°	330' FNL	1650' FWL	22-11N-64W
6	Little Lady 22-6CH	N40.91271°	W104.53448°	330' FNL	1980' FWL	22-11N-64W
7	Little Lady 22-7NH	N40.91272°	W104.53328°	330' FNL	2310' FWL	22-11N-64W

LEGEND

- FOUND MONUMENT AS DESCRIBED
- CALCULATED POSITION
- PROPOSED WELL
- EXISTING WELL
- BOTTOM HOLE

0 1000
SCALE: 1" = 1000'

UPLAND EXPLORATION

DALEY LAND SURVEYING, INC.
PARKER, COLORADO
303.953.9841

\\Survey\1808001\Drawings\Little Lady 22 WWP.dwg