


SCALE: 1" = 1000'

0' 500' 1000'


MULTI-WELL PLAN

SHL SE/4 SW/4, SECTION 25, TOWNSHIP 9-N, RANGE 60-W
 LP N/2 N/2, SECTION 36, TOWNSHIP 9-N, RANGE 60-W
 DP S/2 S/2, SECTION 36, TOWNSHIP 9-N, RANGE 60-W
 BHL S/2 N/2, SECTION 01, TOWNSHIP 8-N, RANGE 60-W
 WELD COUNTY, COLORADO

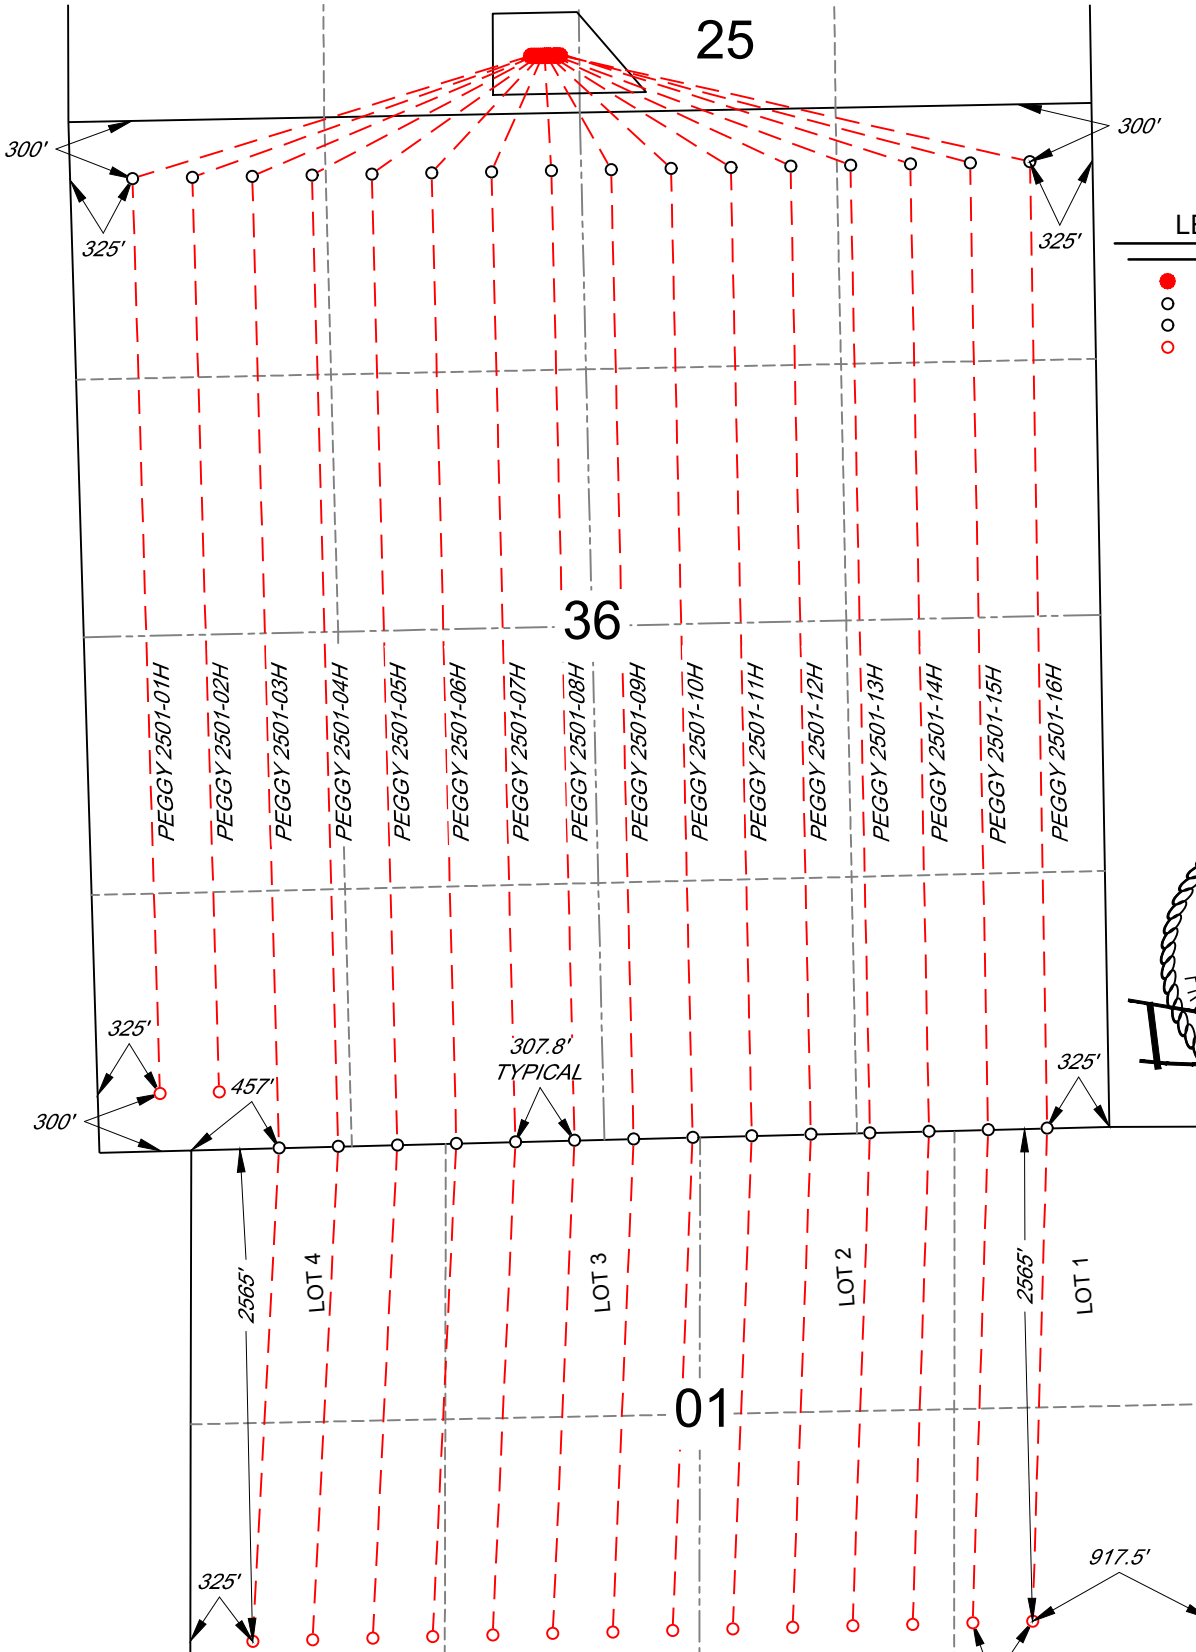

LEGEND

- SURFACE HOLE LOCATION
- LANDING POINT
- DEFLECTION POINT
- BOTTOM HOLE LOCATION

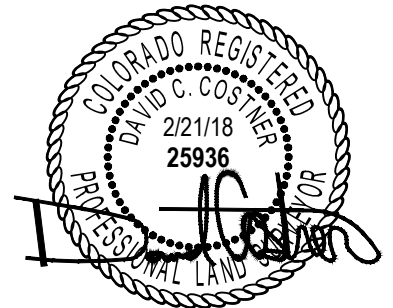

VERDAD RESOURCES
 PEGGY 2501 01H-16H

MML 02/22/2018

REVISION:

SHEET : 1 OF 1

INT

DATE

FILE:CD_PEGGY_2501_01H_16H

