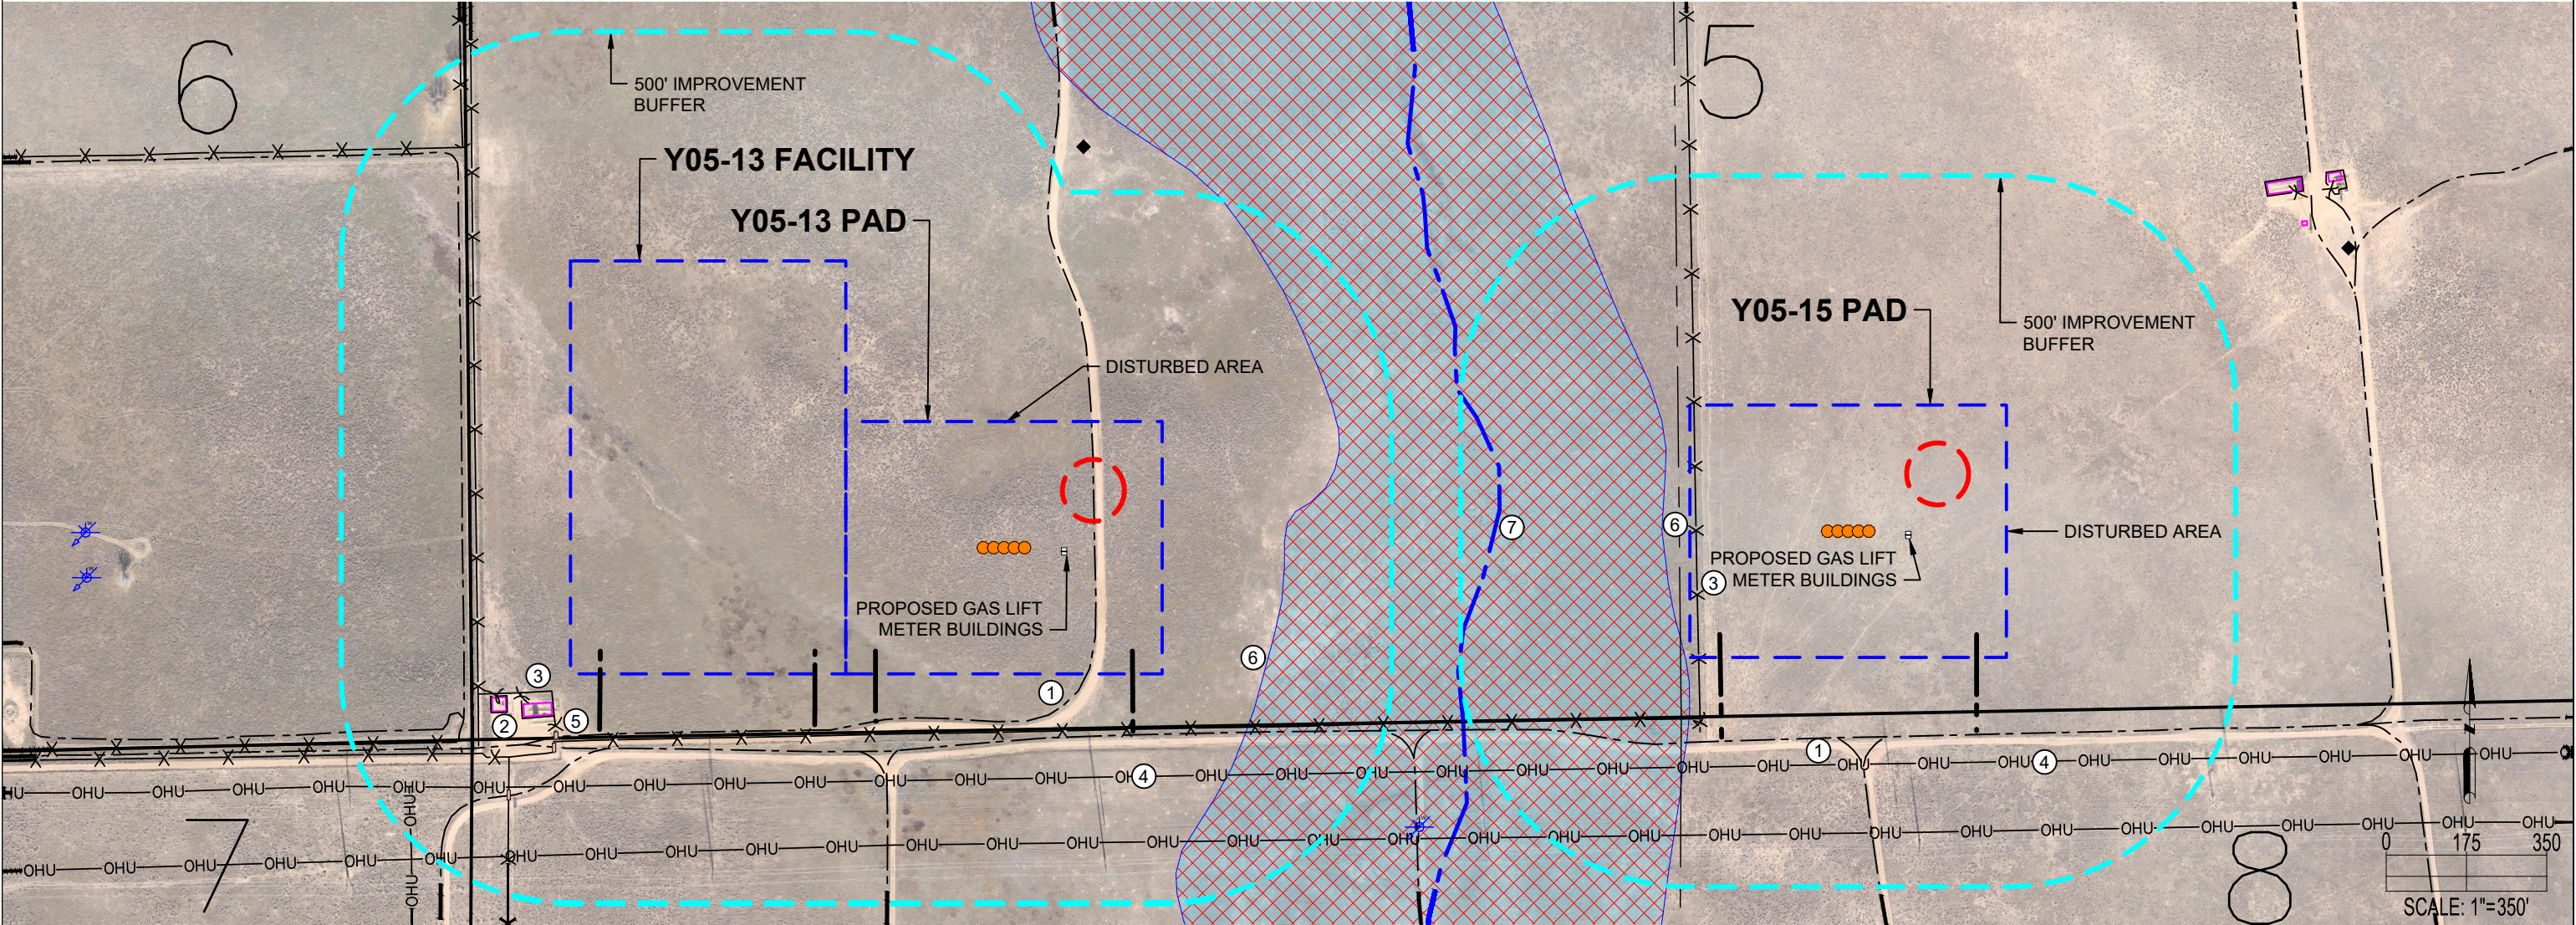


Y05-13 FACILITY, Y05-13 PAD & Y05-15 PAD
LOCATION DRAWING



Y05-13 FACILITY & Y05-13 PAD


IMPROVEMENTS: (AS MEASURED FROM THE PROPOSED EDGE OF DISTURBANCE)	
1. PRIVATE ROAD:	0', ±131' S, ±163' S, ±213' W, ±231' W, ±231' S, ±274' SW
2. EXISTING PRODUCTION EQUIPMENT (NOBLE):	±75' SW, ±150' SW
3. FENCE:	±55' SW, ±120' S, ±147' SW, ±175' SW, ±202± W, ±226' SW, ±313± SW, ±337' NW
4. OVERHEAD UTILITY:	±223' S, ±366' S, ±430' SW
5. CATTLE GUARD:	±129' SW, ±155' SW, ±285' SW
6. FLOODPLAIN:	±214' E
7. INTERMITTENT STREAM:	N/A
PROPERTY LINE:	±115' S, ±216' W, ±258' SW

Y05-15 PAD

IMPROVEMENTS: (AS MEASURED FROM THE PROPOSED EDGE OF DISTURBANCE)	
1. PRIVATE ROAD:	±166' S, ±238' S
2. EXISTING PRODUCTION EQUIPMENT (NOBLE):	N/A
3. FENCE:	0', ±133' S
4. OVERHEAD UTILITY:	±227' S, ±378' S
5. CATTLE GUARD:	N/A
6. FLOODPLAIN:	±10' W
7. INTERMITTENT STREAM:	±415' W
PROPERTY LINE:	±20' W , ±177' S

DISCLAIMER:
THIS PLOT DOES NOT REPRESENT A MONUMENTED LAND SURVEY AND SHOULD NOT BE RELIED UPON TO DETERMINE BOUNDARY LINES, PROPERTY OWNERSHIP OR OTHER PROPERTY INTERESTS. PARCEL LINES, IF DEPICTED HAVE NOT BEEN FIELD VERIFIED AND MAY BE BASED UPON PUBLICLY AVAILABLE DATA THAT ALSO HAS NOT BEEN INDEPENDENTLY VERIFIED.

CURRENT SURFACE USE: RANGELAND
FUTURE SURFACE USE: RANGELAND











 

 


 


7535 Hilltop Circle
Denver, CO 80221
(303) 928-7128
www.ascentgeomatics.com

DRAWING DATE: 08-02-18	FIELD DATE: 12-18-18
DRAWN BY: JAG	CHECKED BY: VQD

SITE NAME: Y05-13 FACILITY, Y05-13 PAD & Y05-15 PAD	DATA SOURCE: AERIAL IMAGERY: ASCENT 11/2017 WATER WELLS: COLORADO DWR NHD: USGS
SURFACE LOCATION: SEC. 5, T2N, R64W, 6TH P.M. WELD COUNTY, COLORADO	PUBLICLY AVAILABLE DATA SOURCES HAVE NOT BEEN INDEPENDENTLY VERIFIED BY ASCENT.

LEGEND:

 = PROPOSED WELL	 = PROPOSED MLVT	 = DISTURBANCE AREA	 = FLOODPLAIN
 = EXISTING WELL	 = WATER WELL	 = 500' RADIUS	 = ACCESS ROAD
 = FENCE	 = STREAM	 = EXISTING FACILITY	 = SECTION LINE
 = OVERHEAD UTILITY	 = EXISTING ROAD	 = CATTLE GAURD	 = CENTER SECTION LINE

