

# Investment Equipment

## WELLBORE DIAGRAM AFTER P&A

Well / Battery Harper #1-20	Prospect Name	Total Depth 2,732'	Est. Start Date Done
Location CSW	Sec-Twn-Rng Sec 20 - 33S -43W	Producing Horizon Red Cave	County & State Baca


### WELLBORE DIAGRAM

#### Original Cementing Information

Long String - 4 1/2"  
TOC for 4 1/2" at 150'

#### Surface Casing

8 5/8" 24# set at 860' TOC at surface

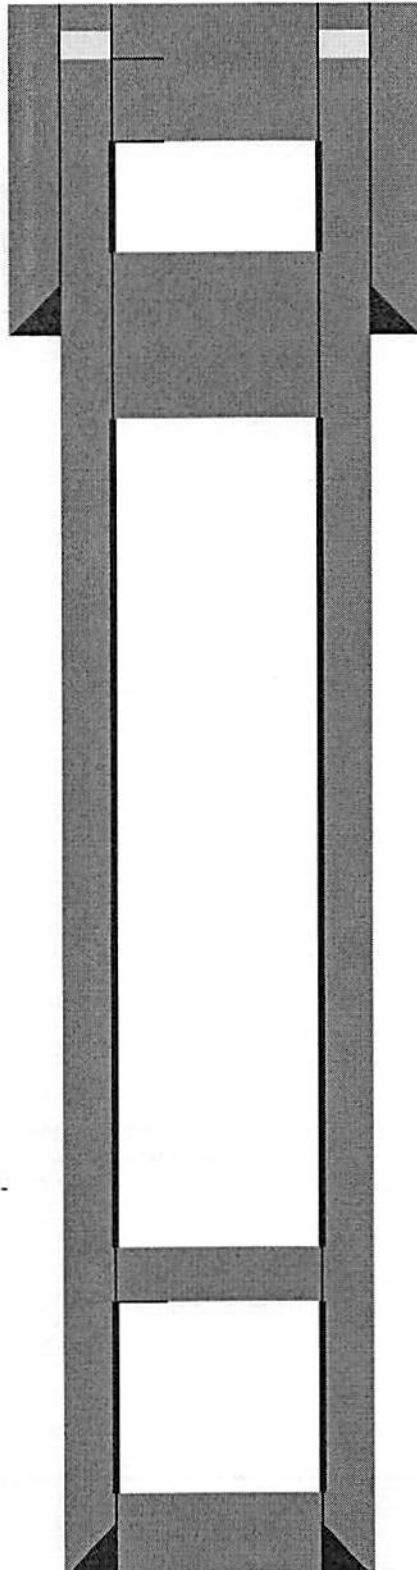

#### P&A Information

12/11/18  
20 sxs in 4 1/2" from 250' to surface  
cut and welded a plate

12/11/18  
30 sxs from 910' to 675'  
tagged plug

12/11/18  
CIBP & 2 sxs at 1,540'

Perfs at 1,597' - 1,630'

Production Casing  
4 1/2" 10.5# at 2,732  
500 sxs