

Foundation Energy Management, LLC

WELLBORE DIAGRAM

Well / Battery Columbine Sp Fed 13-25-4-104	Prospect Name	Total Depth 6618	Current Status TA
Location NW NW	Sec-Twn-Rng 25 4S 104W	Producing Horizon Dakota	County & State Rio Blanco, CO

WELLBORE DIAGRAM

Prepared Date: 1/2/19
Prepared By: Adam Johnson


General Info

API #: 05-103-08545

Tubing Detail

no tubing

<u>Rods</u>	<u>Length</u>	<u>Depth</u>
no rods		

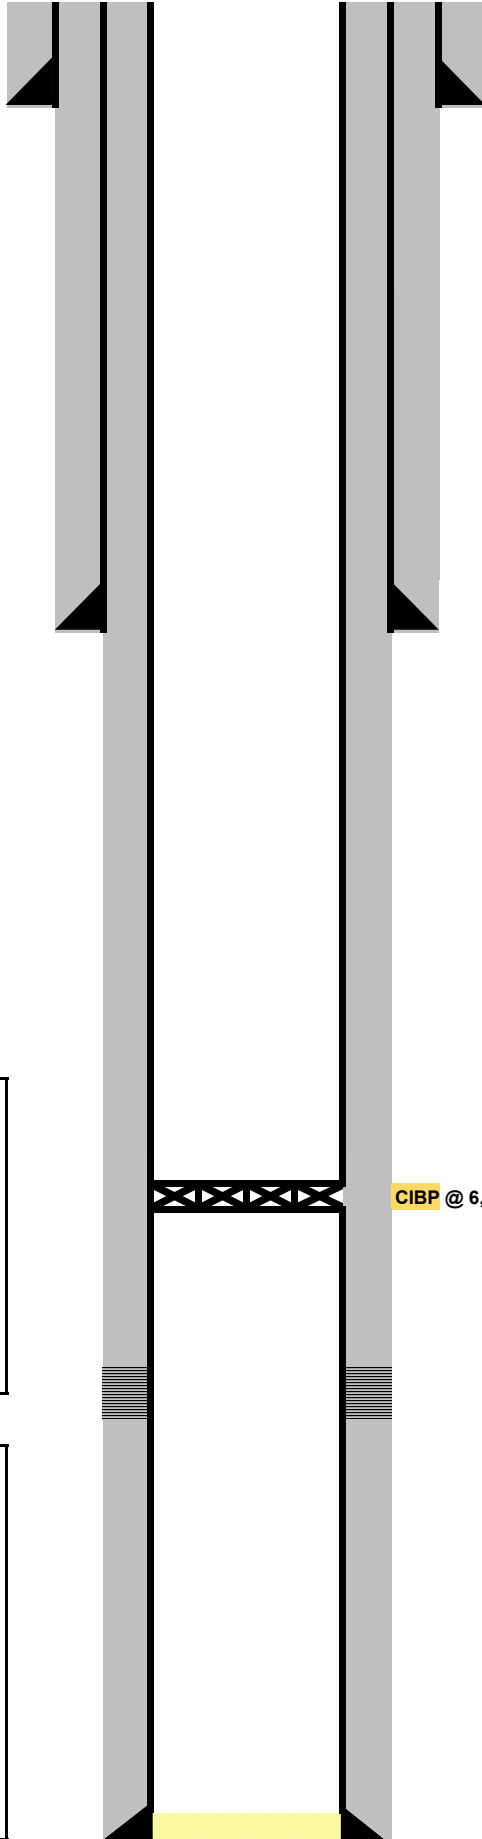

Surface Casing

13-3/8" inch (OD)
 # (weight)
 grade
 196 depth from KB
 0 cement top Calculated
 250 sacks of cement
 17.5 inch (OD) HOLE SIZE

Production Casing 1

8-5/8" inch (OD)
 32 # (weight)
 grade
 ### depth from KB
 0 cement top Calculated
 500 sacks of cement
 12.25 inch (OD) HOLE SIZE

Production Casing 2

5-1/2" inch (OD)
 17.00 # (weight)
 grade
 6605 depth from KB
 0 cement top CALC
 700 sacks of cement
 7-7/8" inch (OD) HOLE SIZE

Perforations

6,361' - 6,535'
 Dakota

Pump Details:

Pumping Unit Details:

Well Notes: