

Foundation Energy Management, LLC

WELLBORE DIAGRAM

Well / Battery Sooner 28-6-1	Prospect Name	Total Depth 6440	Current Status TA
Location SE NW	Sec-Twn-Rng 28-8N-58W	Producing Horizon DSND	County & State Weld, CO

WELLBORE DIAGRAM

Prepared Date: 1/3/19
Prepared By: Adam Johnson

General Info

API #: 05-123-19173

Tubing Detail

no tubing

Tubing Tally

no tubing

Rods **Length** **Depth**
no rods

Surface Casing

8-5/8" inch (OD)
 24 # (weight)
 grade
 229 depth from KB
 Surface cement top Visual Returns
 200 sacks of cement
 12.25 inch (OD) HOLE SIZE


Production Casing

5-1/2" inch (OD)
 15.5 # (weight)
 grade
 6432 depth from KB
 4960 cement top CBL
 240 sacks of cement
 7-7/8" inch (OD) HOLE SIZE

Pump Details:

Pumping Unit Details:

Well Notes:

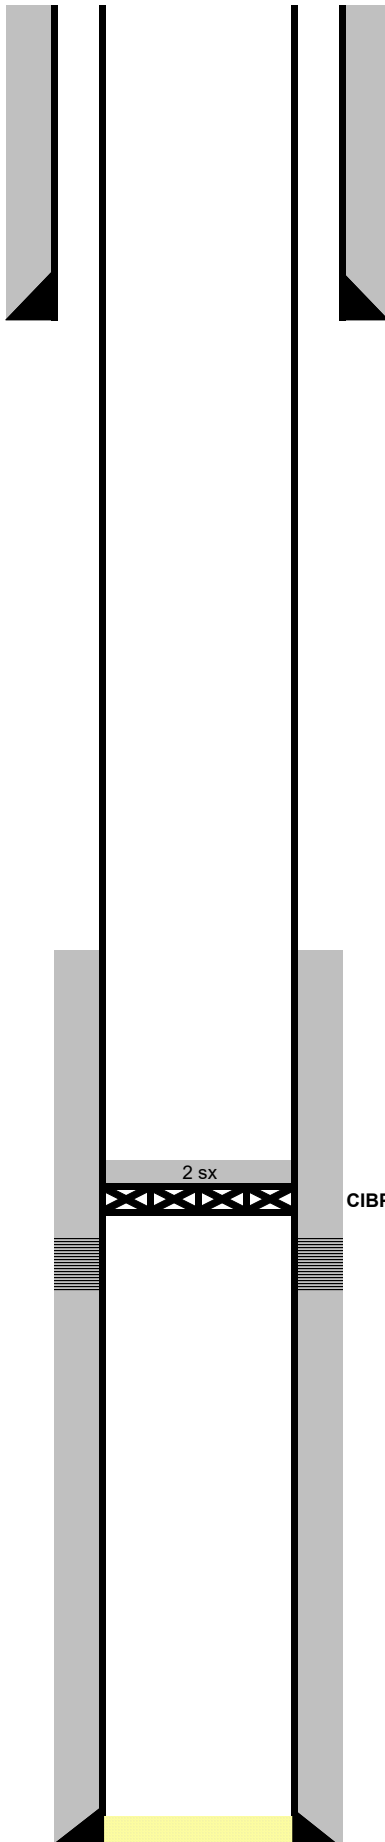

Perforations

6,278' - 6,336'
 104 HOLES
 .375" SIZE
 DSND