

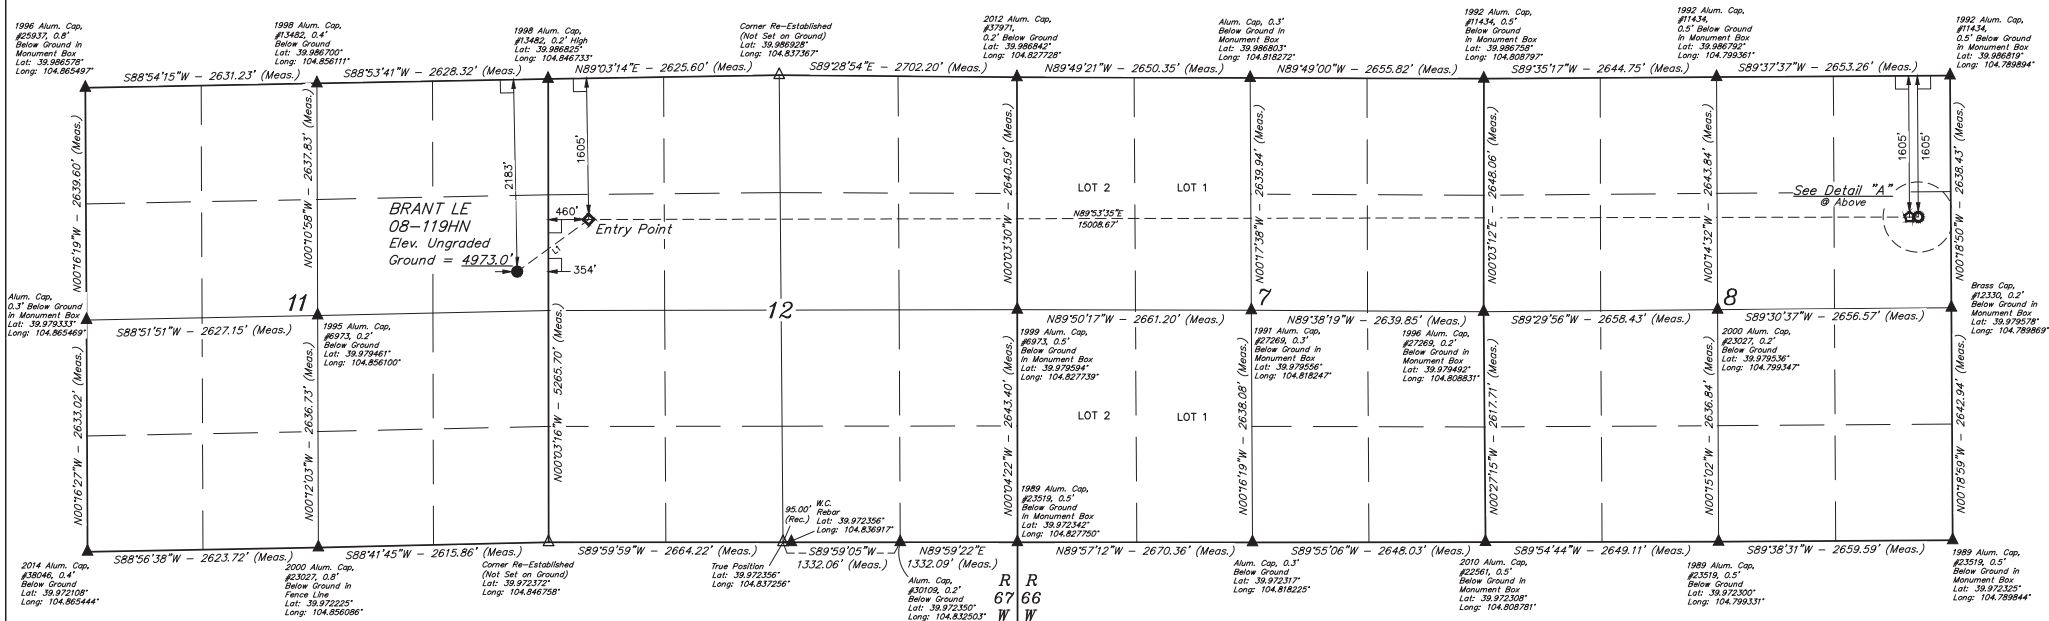


LINE TABLE		
LINE	DIRECTION	LENGTH
L1	N63°55'41"E	1005.96'
L2	N89°53'35"E	100.00'

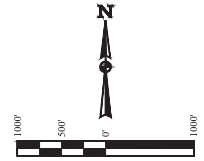

- LEGEND:**
- 90° SYMBOL
  - PROPOSED WELLHEAD
  - ENTRY POINT
  - TARGET BOTTOM HOLE
  - BTM PERF
  - ▲ SECTION CORNERS LOCATED, (NAD 83)
  - △ SECTION CORNERS RE-ESTABLISHED, (Not Set on Ground,) (NAD 83)

R  
R  
67  
66  
W

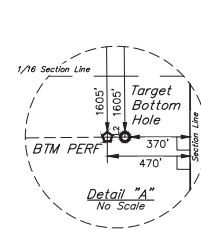

CERTIFICATE  
THIS IS TO CERTIFY THAT THE ABOVE  
NOTES OF ACTUAL SURVEY'S MADE  
AND THAT THE SAME ARE TRUE AND  
KNOWLEDGE AND BELIEF.

REV. 3 06-14-18 K.M.R. (SL MOVE)

PDOP = 1.3

NAD 83 (SURFACE LOCATION)	NAD 83 (ENTRY POINT)	NAD 83 (BTM PERF)	NAD 83 (TARGET BOTTOM HOLE)
LATITUDE = 39°58'50.94" (39.980817)	LATITUDE = 39°58'56.77" (39.982436)	LATITUDE = 39°58'56.68" (39.982411)	LATITUDE = 39°58'56.67" (39.982408)
LONGITUDE = -104°59'55.87" (104.999805)	LONGITUDE = -104°59'42.35" (104.984500)	LONGITUDE = -104°47'59.60" (104.791356)	LONGITUDE = -104°47'28.57" (104.791200)
NAD 27 (SURFACE LOCATION)	NAD 27 (ENTRY POINT)	NAD 27 (BTM PERF)	NAD 27 (TARGET BOTTOM HOLE)
LATITUDE = 39°58'51.00" (39.980833)	LATITUDE = 39°58'56.83" (39.982453)	LATITUDE = 39°58'56.73" (39.982425)	LATITUDE = 39°58'56.73" (39.982425)
LONGITUDE = -104°59'50.91" (104.847476)	LONGITUDE = -104°59'40.45" (104.844569)	LONGITUDE = -104°47'27.70" (104.791028)	LONGITUDE = -104°47'26.42" (104.790672)

**UELTS, LLC**  
Corporate Office • 85 South 200 East  
Vernal, UT 84078 • (435) 789-1017

**UINTAH**  
SURVEYED BY: CHAD MEIERS, D.N. 06-10-17  
DRAWN BY: K.B. 03-08-17 SCALE: 1" = 1000'

**WELL LOCATION PLAT**