
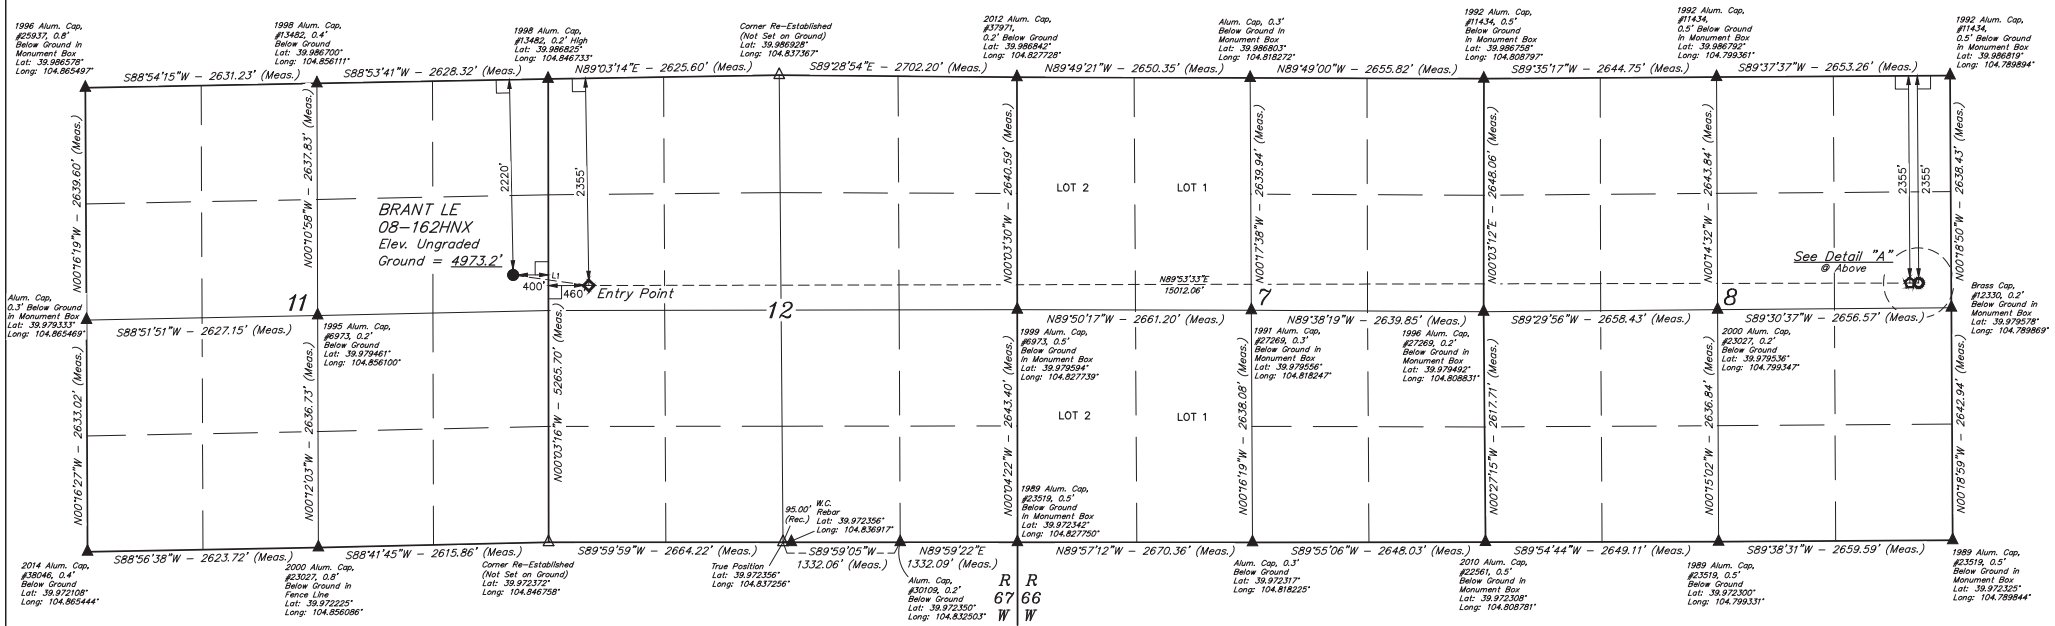
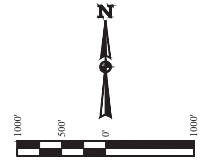


T1S, R67W, 6th P.M.

GREAT WESTERN OPERATING COMPANY

BRANT LE 08-162HNX
SE 1/4 NE 1/4, SECTION 11, T1S, R67W, 6th P.M.
ADAMS COUNTY, COLORADOBASIS OF BEARINGS
BASIS OF ELEVATIONUSGS COOPERATIVE BASE NETWORK CONTROL STATION,
DESIGNATION "JR 53 5026", NGS DATA SHEET LISTS THE NAVD 88
ELEVATION AS BEING 5028 FEET.

LINE TABLE		
LINE	DIRECTION	LENGTH
L1	S82°06'15"E	868.02'
L2	N89°53'33"E	100.00'

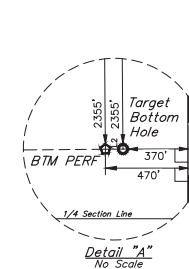

LEGEND:

- 90° SYMBOL
- PROPOSED WELLHEAD
- ENTRY POINT
- TARGET BOTTOM HOLE
- BTM PERF
- SECTION CORNERS LOCATED (NAD 83)
- SECTION CORNERS RE-ESTABLISHED (Not Set on Ground, (NAD 83))

PDOP = 1.4

NAD 83 (SURFACE LOCATION)	NAD 83 (ENTRY POINT)	NAD 83 (BTM PERF)	NAD 83 (TARGET BOTTOM HOLE)
LATITUDE = 39°58'30.56" (39.980711)	LATITUDE = 39°58'49.36" (39.980378)	LATITUDE = 39°58'49.27" (39.980353)	LATITUDE = 39°58'49.26" (39.980350)
LONGITUDE = 104°50'53.41" (104.848170)	LONGITUDE = 104°50'43.37" (104.845103)	LONGITUDE = 104°47'29.37" (104.781347)	LONGITUDE = 104°47'28.39" (104.781192)
NAD 27 (SURFACE LOCATION)	NAD 27 (ENTRY POINT)	NAD 27 (BTM PERF)	NAD 27 (TARGET BOTTOM HOLE)
LATITUDE = 39°58'30.62" (39.980725)	LATITUDE = 39°58'49.42" (39.980394)	LATITUDE = 39°58'49.32" (39.980367)	LATITUDE = 39°58'49.32" (39.980367)
LONGITUDE = 104°50'51.51" (104.847640)	LONGITUDE = 104°50'40.47" (104.844575)	LONGITUDE = 104°47'27.68" (104.781022)	LONGITUDE = 104°47'26.39" (104.780664)

CERTIFICATE OF SURVEY
THIS IS TO CERTIFY THAT THE ABOVE DESCRIBED SURVEY WAS MADE BY THE UNDERSIGNED IN ACCORDANCE WITH THE PROVISIONS OF THE COLORADO SURVEYING ACT, AND THAT THE SAME ARE TRUE AND CORRECT TO THE BEST OF HIS KNOWLEDGE AND BELIEF.

REV. 3 06-14-18 K.M.R. (SL.MOV)

U.S. DEPARTMENT OF THE INTERIOR
U.S. GEOLOGICAL SURVEY
WATER RESOURCES DIVISION
WELL LOCATION PLAT

UELS, LLC
Corporate Office * 85 South 200 East
Vernal, UT 84078 * (435) 789-1017

SURVEYED BY CHAD MEYERS, D.N.
DRAWN BY K.B.
SCALE: 1" = 1000'