




BRANT LE 08-359HNX
SE 1/4 NE 1/4, SECTION 11, T1S, R67W, 6th P.M.
ADAMS COUNTY, COLORADO

BASIS OF BEARINGS
BASIS OF ELEVATION

USGS COOPERATIVE BASE NETWORK CONTROL STATION,
DESIGNATION "R 53 5026", NGS DATA SHEET LISTS THE NAVD 88
ELEVATION AS BEING 5028 FEET.

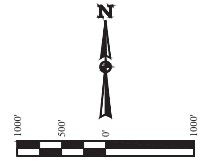

LINE	DIRECTION	LENGTH
L1	N89°55'26"E	100.00'

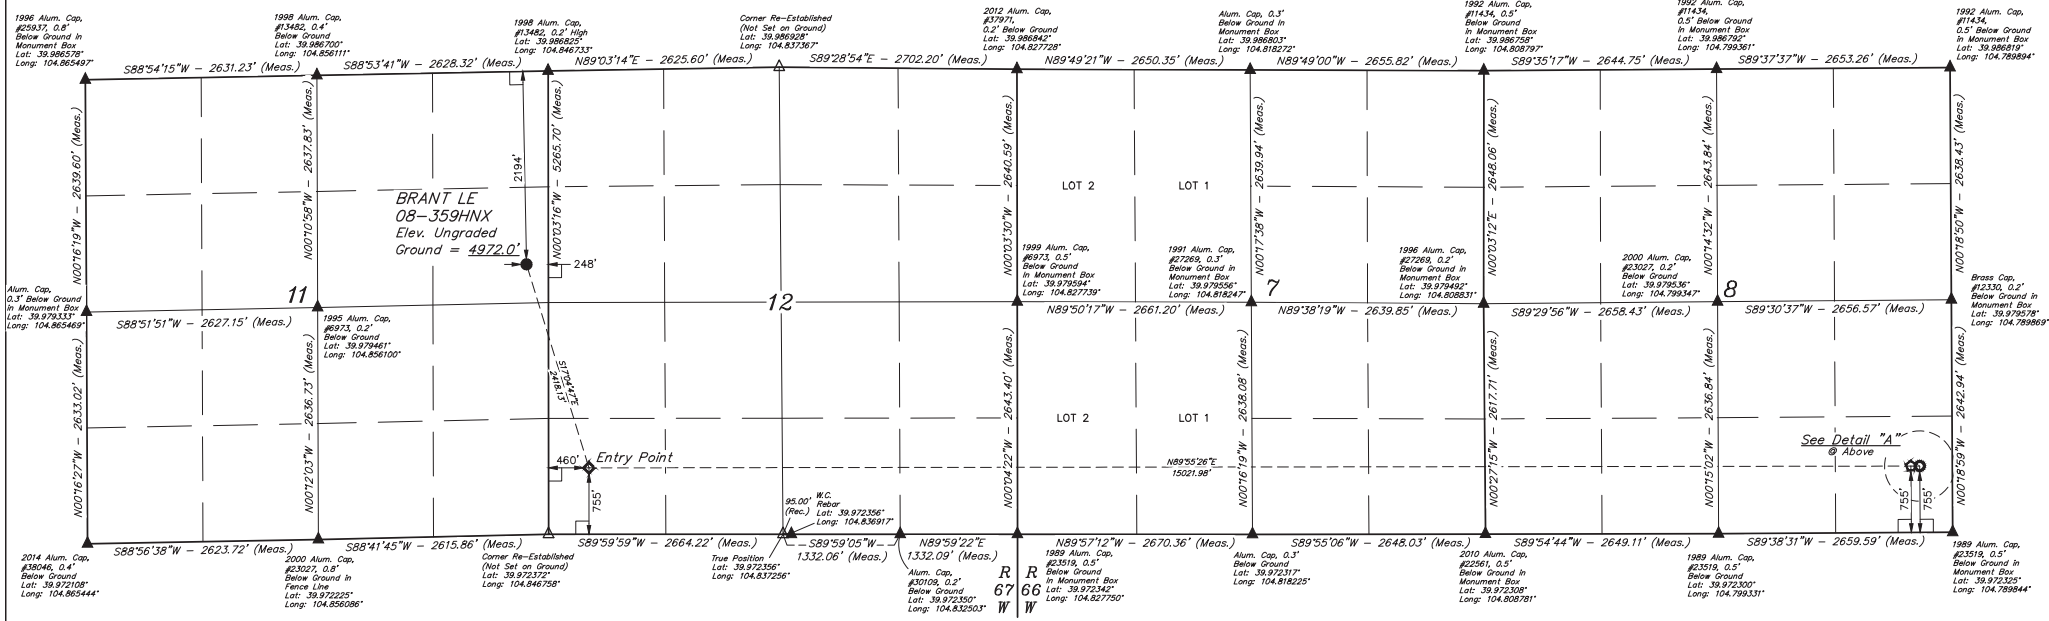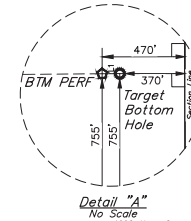

- LEGEND:**
- 90° SYMBOL
 - PROPOSED WELLHEAD
 - ENTRY POINT
 - TARGET BOTTOM HOLE
 - BTM PERF.
 - ▲ SECTION CORNERS LOCATED, (NAD 83)
 - △ SECTION CORNERS RE-ESTABLISHED, (Not Set on Ground), (NAD 83)

CERTIFICATE OF SURVEY
THIS IS TO CERTIFY THAT THE ABOVE
NOTES OF ACTUAL SURVEYS MADE
AND THAT THE SAME ARE TRUE AND
KNOWLEDGE AND BELIEF.

CHAD MEIERS, D.N.
K.B.

REV. 3 06-14-18 K.M.R. (SL.MOV)

PDOP = 1.6

NAD 83 (SURFACE LOCATION)	NAD 83 (ENTRY POINT)	NAD 83 (BTM PERF)	NAD 83 (TARGET BOTTOM HOLE)
LATITUDE = 39°58'30.85" (39.980791)	LATITUDE = 39°58'27.99" (39.974442)	LATITUDE = 39°58'27.81" (39.974392)	LATITUDE = 39°58'27.81" (39.974392)
LONGITUDE = -104°59'51.60" (104.982629)	LONGITUDE = -104°59'42.41" (104.984514)	LONGITUDE = -104°47'29.80" (104.781328)	LONGITUDE = -104°47'28.23" (104.781172)
NAD 27 (SURFACE LOCATION)	NAD 27 (ENTRY POINT)	NAD 27 (BTM PERF)	NAD 27 (TARGET BOTTOM HOLE)
LATITUDE = 39°58'30.90" (39.980806)	LATITUDE = 39°58'28.05" (39.974458)	LATITUDE = 39°58'27.87" (39.974408)	LATITUDE = 39°58'27.87" (39.974408)
LONGITUDE = -104°59'49.56" (104.847099)	LONGITUDE = -104°59'40.59" (104.844583)	LONGITUDE = -104°47'27.60" (104.781000)	LONGITUDE = -104°47'26.32" (104.780644)

UELTS, LLC
Corporate Office • 85 South 200 East
Vernal, UT 84078 • (435) 789-1017

UINTAH
COUNTY LAND SURVEYOR
REG. NO. 2838
STATE OF COLORADO

WELL LOCATION PLAT