




MULTI-WELL PLAN

ANTELOPE C-33 PAD


SECTION: 33
TOWNSHIP: 5N
RANGE: 62W
6TH. P.M.
WELD COUNTY, CO

THIS MAP DOES NOT REPRESENT A BOUNDARY SURVEY

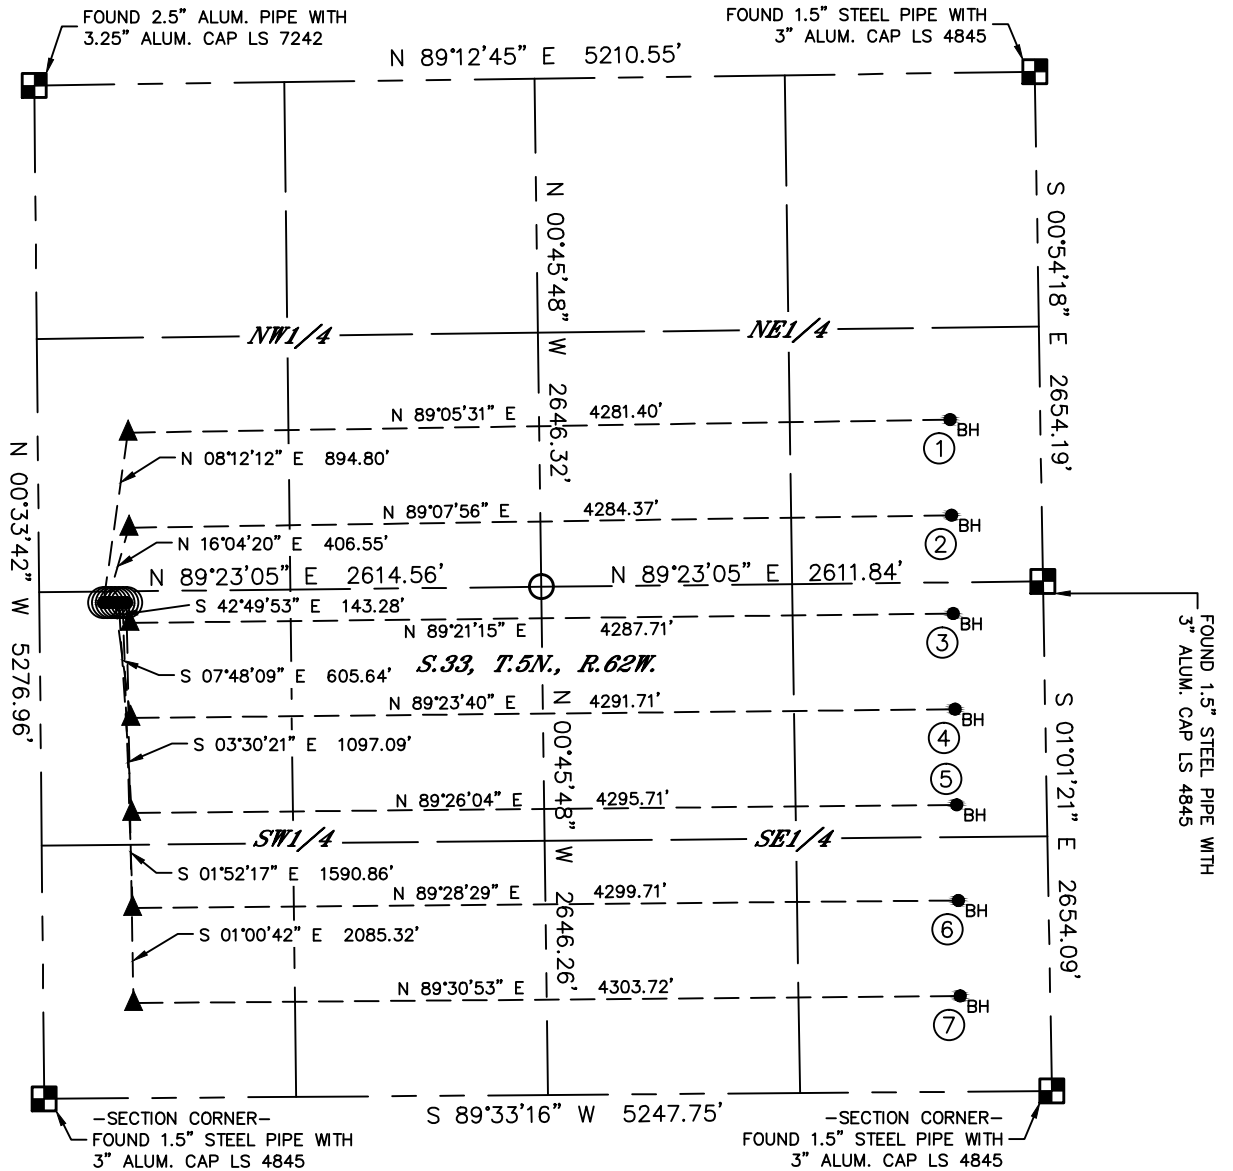

#	WELL NAME	BHL FOOTAGE				BHL LAT °	BHL LONG °	BHL S-T-R
1	ANTELOPE B12-V42-33HNC	1805	FNL	470	FEL	40.35848	-104.32122	33-5-62
2	ANTELOPE C12-W42-33HNB	2303	FNL	470	FEL	40.35711	-104.32122	33-5-62
3	ANTELOPE C13-W43-33HNC	2490	FSL	470	FEL	40.35571	-104.32121	33-5-62
4	ANTELOPE 13-43-33HNB	1992	FSL	470	FEL	40.35434	-104.32120	33-5-62
5	ANTELOPE D13-X43-33HNC	1494	FSL	470	FEL	40.35297	-104.32120	33-5-62
6	ANTELOPE D14-X44-33HNB	996	FSL	470	FEL	40.35161	-104.32119	33-5-62
7	ANTELOPE 14-44-33HNC	498	FSL	470	FEL	40.35024	-104.32118	33-5-62

- LEGEND
- = ALIQUOT MONUMENT AS DESCRIBED
 - = CALCULATED POSITION
 - = SURFACE HOLE LOCATION (SHL)
 - ▲ = ENTRY POINT LOCATION (EP)
 - ◆ = TOP OF PRODUCTION ZONE (TPZ)
 - _{BH} = BOTTOM HOLE LOCATION (BHL)

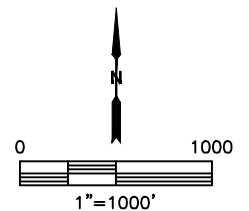




Lat40°, Inc. 6250 W. 10th Street, Unit 2, Greeley, CO 970-515-5294

MULTI-WELL PLAN

ANTELOPE C-33 PAD

SECTION: 33
 TOWNSHIP: 5N
 RANGE: 62W
 6TH. P.M.
 WELD COUNTY, CO

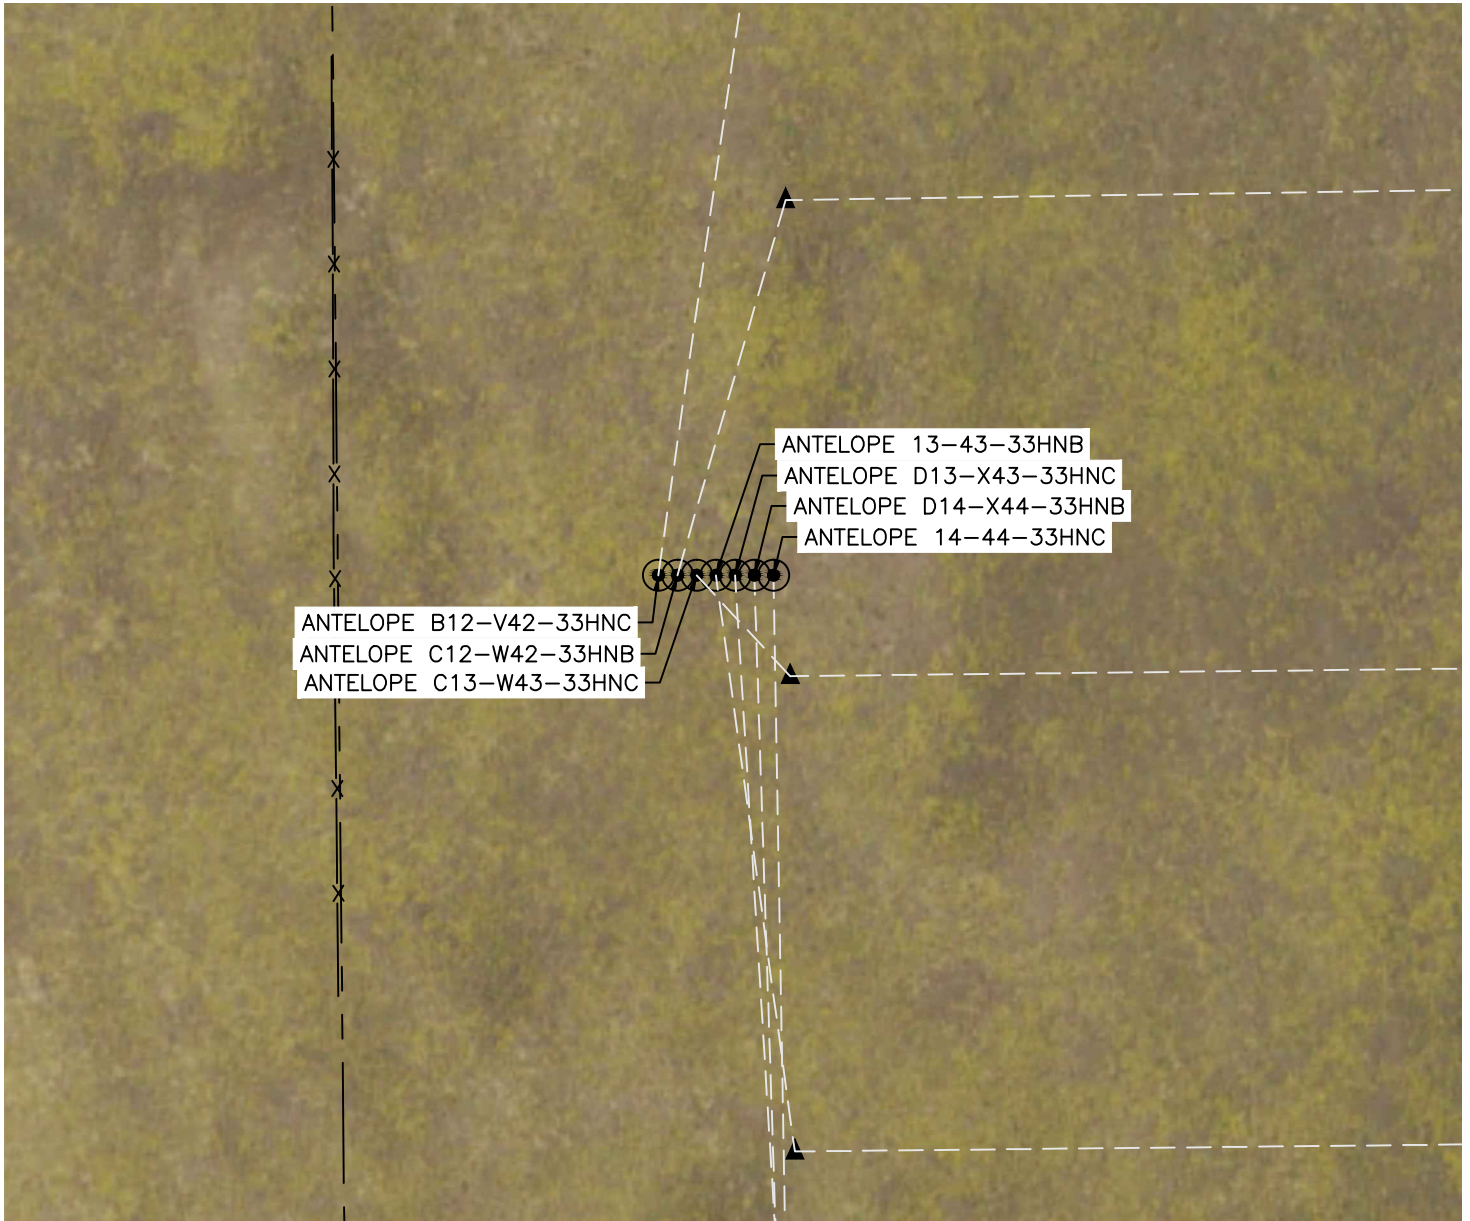

#	WELL NAME	SHL FOOTAGE				SHL LAT °	SHL LONG °	SHL PDOP	SHL ELEV (FT.)	SHL 1/4/1/4	SHL S-T-R
1	ANTELOPE B12-V42-33HNC	2581	FSL	334	FWL	40.35602	-104.33708	2.0	4579	NWSW	33-5-62
2	ANTELOPE C12-W42-33HNB	2581	FSL	354	FWL	40.35602	-104.33701	1.8	4579	NWSW	33-5-62
3	ANTELOPE C13-W43-33HNC	2581	FSL	374	FWL	40.35602	-104.33694	1.8	4580	NWSW	33-5-62
4	ANTELOPE 13-43-33HNB	2581	FSL	394	FWL	40.35602	-104.33687	1.7	4582	NWSW	33-5-62
5	ANTELOPE D13-X43-33HNC	2581	FSL	414	FWL	40.35602	-104.33679	1.7	4584	NWSW	33-5-62
6	ANTELOPE D14-X44-33HNB	2580	FSL	434	FWL	40.35602	-104.33672	1.7	4585	NWSW	33-5-62
7	ANTELOPE 14-44-33HNC	2580	FSL	454	FWL	40.35602	-104.33665	1.9	4586	NWSW	33-5-62

