


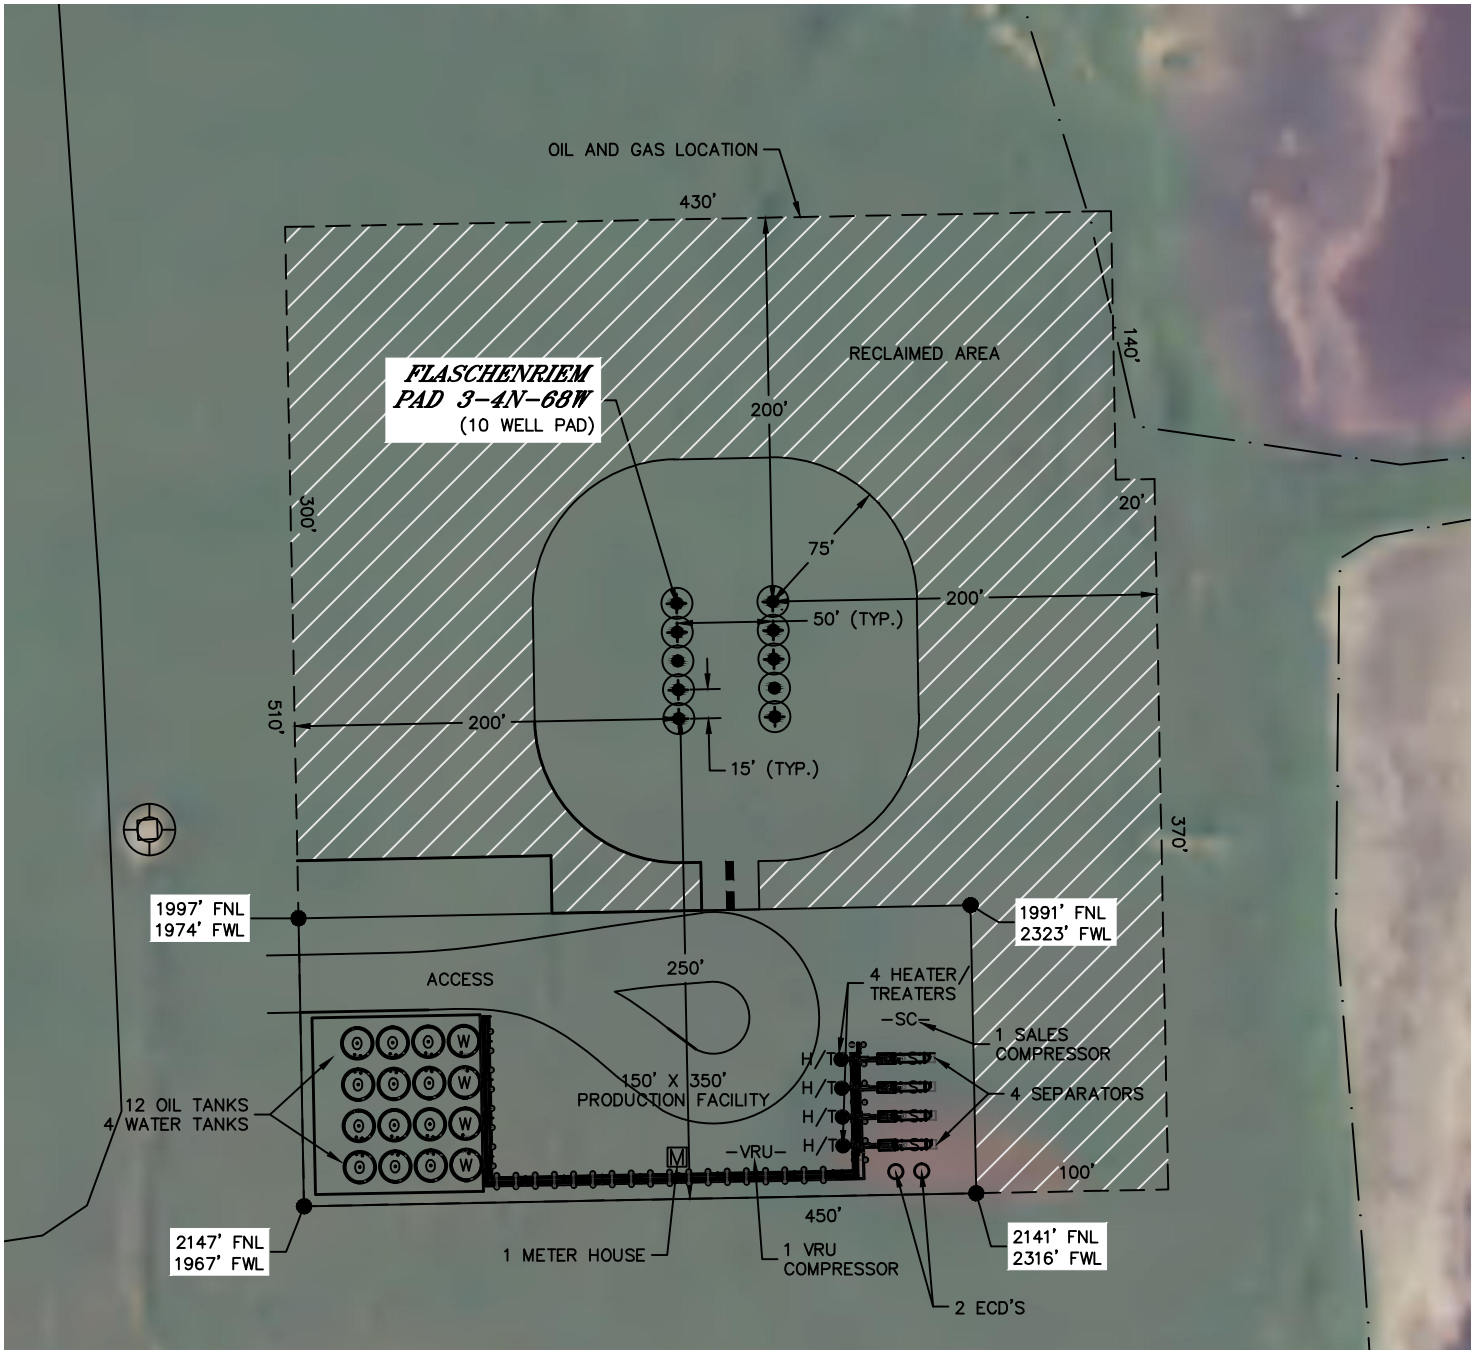

PROPOSED SCALED FACILITY DRAWING

FLASCHENRIEM PAD 3-4N-68W

SECTION: 3
TOWNSHIP: 4N
RANGE: 68W
6TH. P.M.
WELD COUNTY, CO



LEGEND

- PROPOSED WELL HEAD
- OIL TANK
- WATER TANK
- H/T HEATER/TREATER
- SEPARATOR
- ECD
- METER HOUSE
- VRU- VAPOR RECOVERY UNIT (10'X14')
- SC- SALES COMPRESSOR (15'X20')

TOTAL DISTURBED AREA OF LOCATION: ±5.2 ACRES
TOTAL SIZE OF LOCATION AFTER RECLAMATION: ±2.2 ACRES

