

# Foundation Energy Management, LLC

## WELLBORE DIAGRAM

Well / Battery	Prospect Name	Total Depth	Current Status
Kenwood -Hunters 4	0	0	SI
Location	Sec-Twn-Rng	Producing Horizon	County & State
0	30-8-100	0	0


### PROPOSED WELLBORE DIAGRAM

**Prepared Date:** 1/0/1900  
**Prepared By:** Bill Johnson

**General Info**

API #: 05-077-05134  
 KB Elevation: 7211  
 GL Elevation: 7200  
 Spud Date: 7/18/1957  
 Completion Date: 8/10/1957  
 TVD: 2397  
 MD: 2400  
 Last PBTD: N/A

Perforate @ 350'

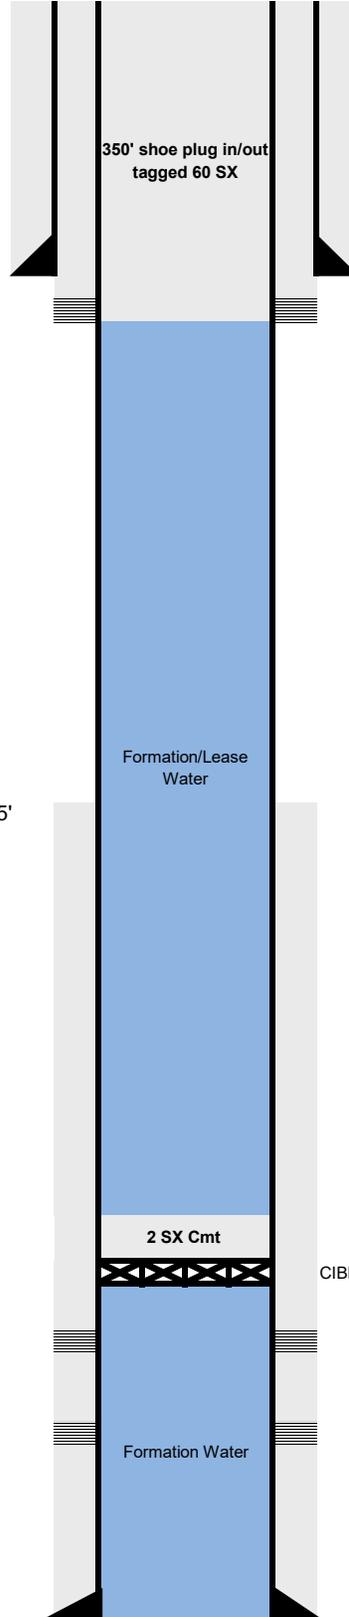

**Surface Casing**  
 8-5/8 inch (OD)  
 24 # (weight)  
 J-55 grade  
 300 Ft Measured Depth from KB  
 SURF Ft cement top Visual Returns  
 200 sacks of cement  
 13 inch (OD) HOLE SIZE

**Production Casing**  
 5-1/2 inch (OD)  
 14 # (weight)  
 J-55 grade  
 2400 Ft Measured Depth from KB  
 1355 Ft cement top CBL  
 150 sacks of cement  
 7-7/8 inch (OD) HOLE SIZE

CIBP to be set @ 2054'

**Plugged Perforations**  
 2104-2130 Ft Measured Depth

Well Notes:

TD=