




Lat40°, Inc. 6250 W. 10th Street, Unit 2, Greeley, CO 970-515-5294

# WELL LOCATION CERTIFICATE

ACKARD NORTH 2-35-2CDH

SECTION: 2  
TOWNSHIP: 2S  
RANGE: 66W  
6TH. P.M.  
ADAMS COUNTY, CO

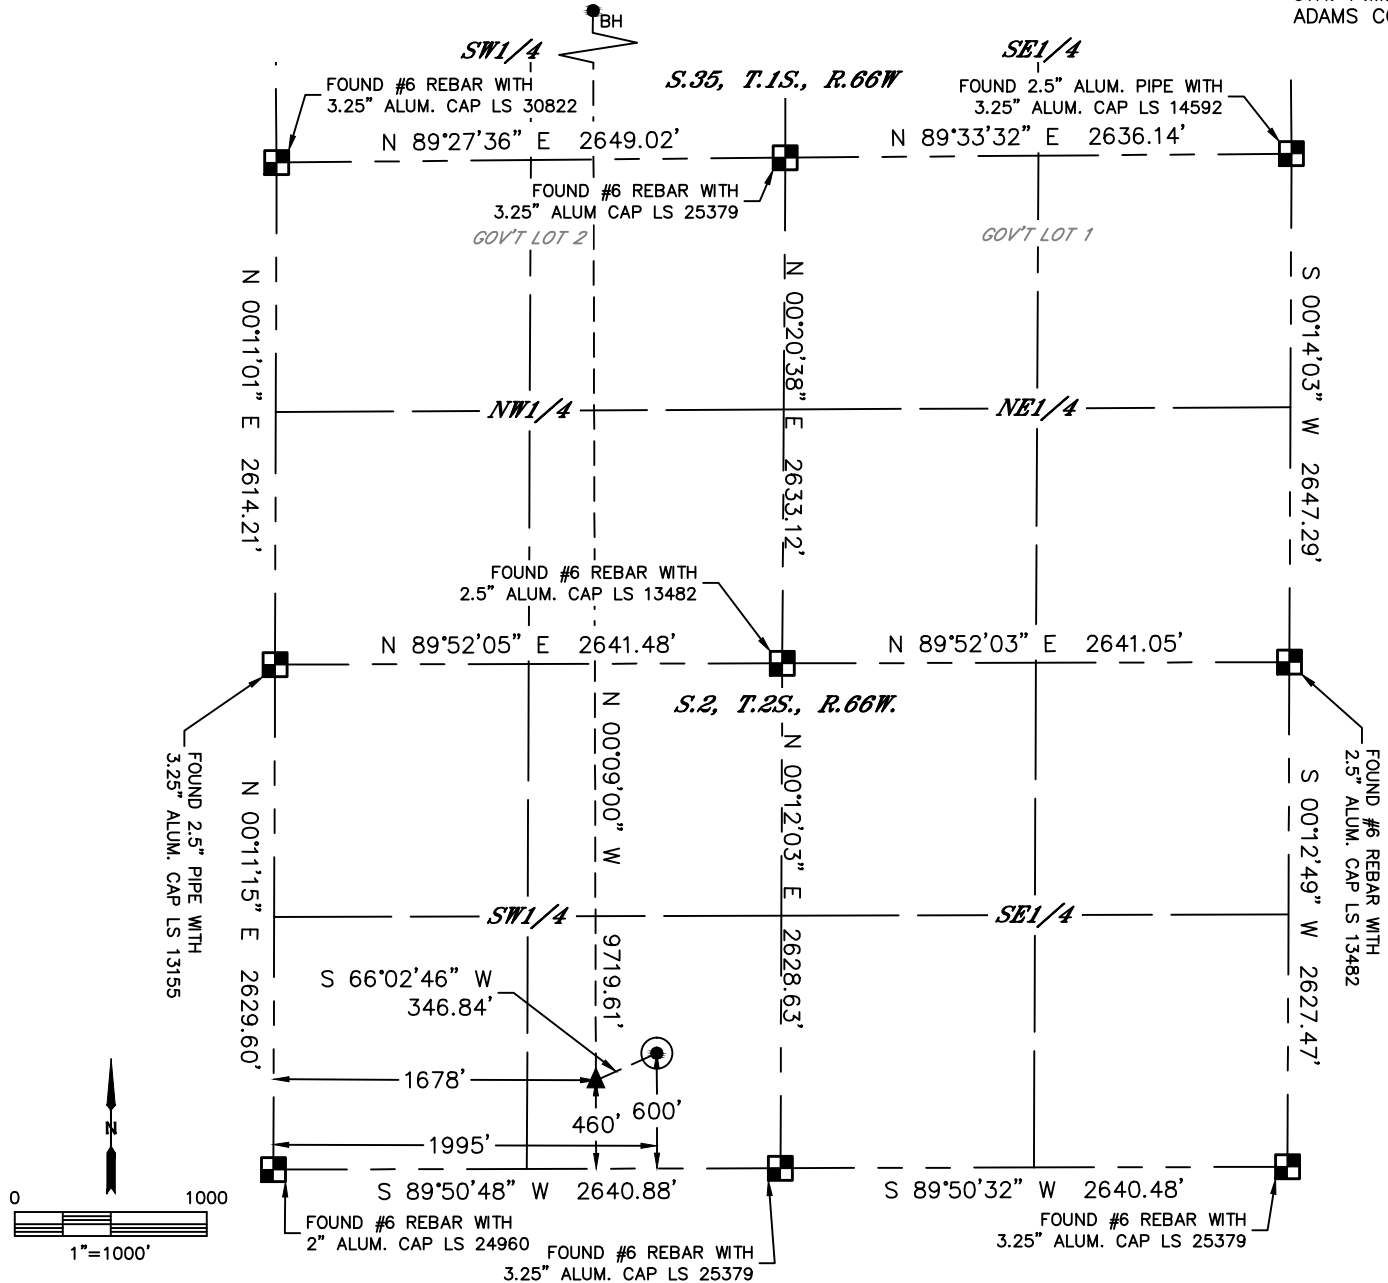


|                                        |     |      |     |           |                        |          |                         |             |           |
|----------------------------------------|-----|------|-----|-----------|------------------------|----------|-------------------------|-------------|-----------|
| CLIENT: PETROSHARE                     |     |      |     |           | LANDMAN: BILL LLOYD    |          |                         |             |           |
| INSTRUMENT OPERATOR: BRIAN ROTTINGHAUS |     |      |     |           | SURVEY DATE: 6/23/2017 |          | SURFACE USE: RANGE LAND |             |           |
| SHL FOOTAGE                            |     |      |     | SHL LAT ° | SHL LONG °             | SHL PDOP | SHL ELEV (FT.)          | SHL 1/4/1/4 | SHL S-T-R |
| 600                                    | FSL | 1995 | FWL | 39.90157  | -104.74544             | 1.7      | 5201                    | SESW        | 2-2S-66   |

|             |     |      |     |           |            |           |          |            |          |
|-------------|-----|------|-----|-----------|------------|-----------|----------|------------|----------|
| BHL FOOTAGE |     |      |     | BHL LAT ° | BHL LONG ° | BHL S-T-R | EP LAT ° | EP LONG °  | EP S-T-R |
| 355         | FNL | 1678 | FWL | 39.92787  | -104.74637 | 35-1S-66  | 39.90120 | -104.74657 | 2-2S-66  |

- LEGEND
- = ALIQUOT MONUMENT AS DESCRIBED
  - = CALCULATED POSITION
  - = SURFACE HOLE LOCATION (SHL)
  - ▲ = ENTRY POINT LOCATION (EP)
  - ◆ = FIRST PERF. POINT (FPP)
  - = BOTTOM HOLE LOCATION (BHL)

NOTE:

- 1) Bearings shown are Grid Bearings of the Colorado State Plane Coordinate System, North Zone, North American Datum 1983. The lineal dimensions as contained herein are based upon the "U.S. Survey Foot."
- 2) Distances to section lines measured at 90 degrees from said section lines.
- 3) Ground elevations are based on an observed GPS elevation (NAVD 1988 DATUM).
- 4) Latitude and Longitude shown are (NAD 83 DATUM).
- 5) IMPROVEMENTS: See LOCATION DRAWING for all visible improvements within 500' of oil and gas location.
- 6) This map does not represent a boundary survey.

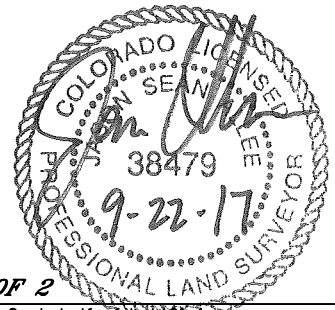

SHEET 1 OF 2

Jason S. Allee—On behalf of Lat40°, Inc.  
Colorado Licensed Professional Land Surveyor No. 38479  
DATE: 9/22/2017  
PROJECT#: 2017079




Lat40°, Inc. 6250 W. 10th Street, Unit 2, Greeley, CO 970-515-5294

# WELL LOCATION CERTIFICATE


ACKARD NORTH 2-35-2CDH

SECTION: 2  
TOWNSHIP: 2S  
RANGE: 66W  
6TH. P.M.  
ADAMS COUNTY, CO

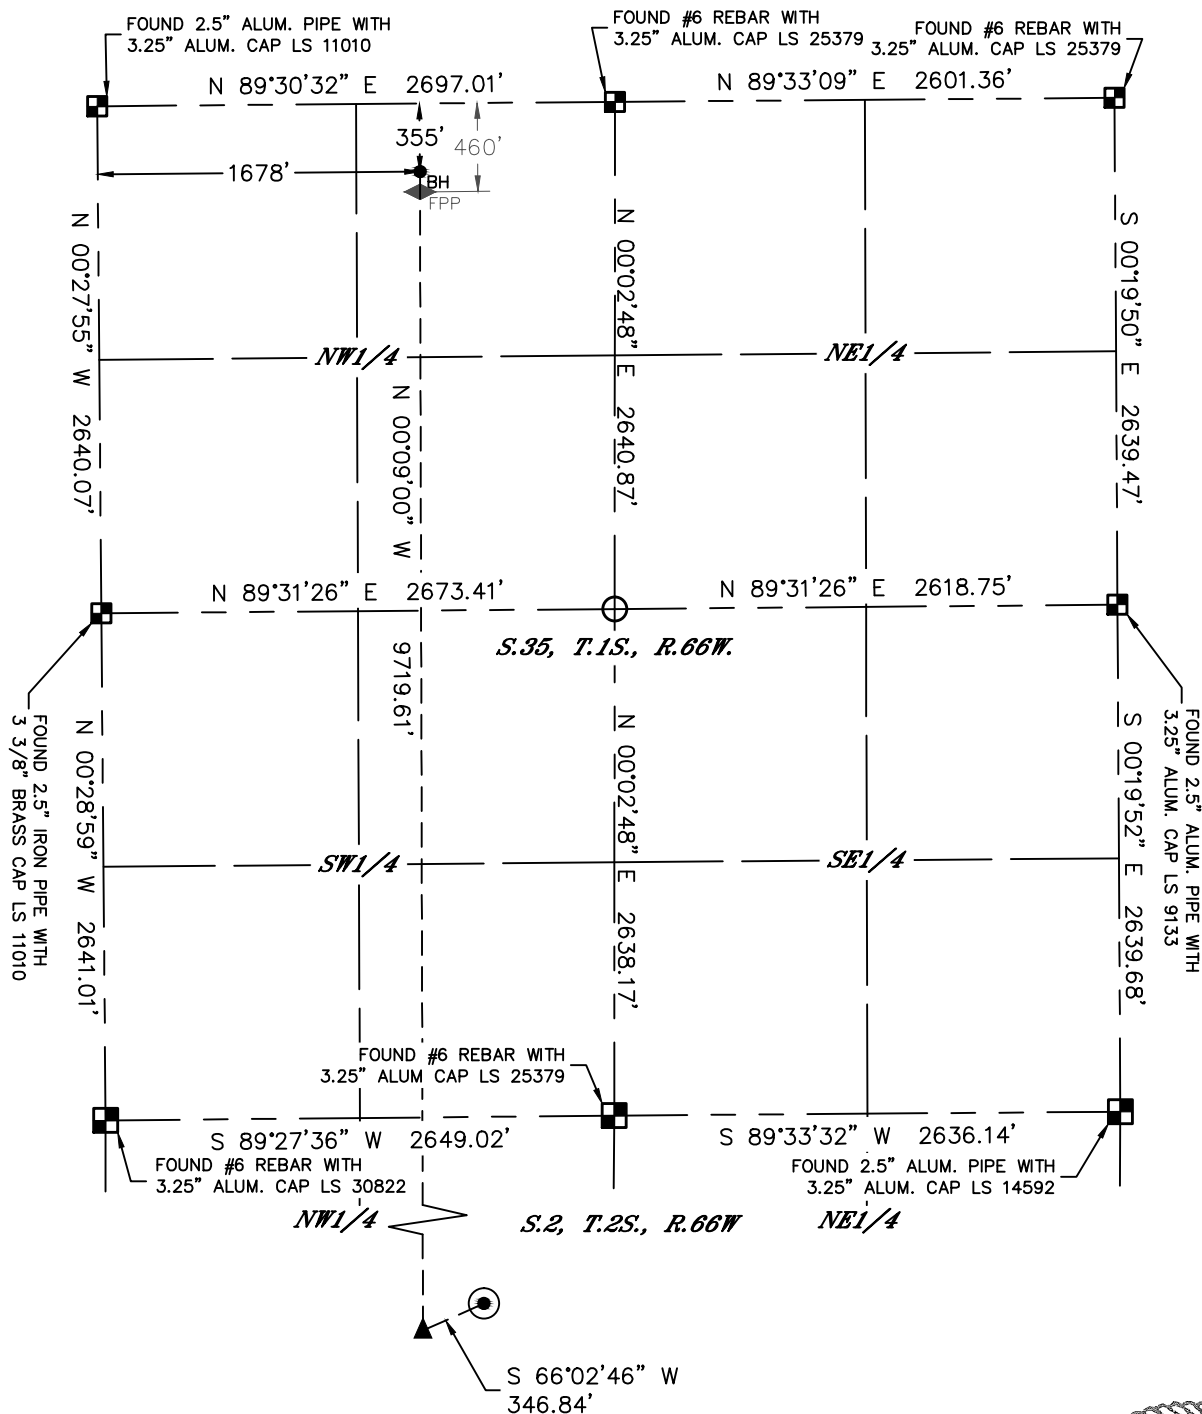

## LEGEND

- = ALIQUOT MONUMENT AS DESCRIBED
- = CALCULATED POSITION
- ⊙ = SURFACE HOLE LOCATION (SHL)
- ▲ = ENTRY POINT LOCATION (EP)
- ◆ = FIRST PERF. POINT (FPP)
- = BOTTOM HOLE LOCATION (BHL)

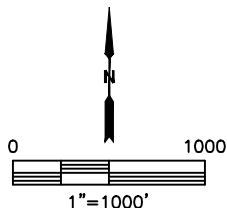

**SHEET 2 OF 2**

Jason S. Allee—On behalf of Lat40°, Inc.  
Colorado Licensed Professional Land Surveyor No. 38479  
DATE: 9/22/2017  
PROJECT#: 2017079