

# Foundation Energy Management, LLC

## WELLBORE DIAGRAM

Well / Battery	Prospect Name	Total Depth	Current Status
Fed 2-10	Bridle	3598	SI
Location	Sec-Twn-Rng	Producing Horizon	County & State
W CO	10-08-104	Dakota	Garfield, CO

### CURRENT WELLBORE DIAGRAM

**Prepared Date:** 1/0/1900  
**Prepared By:** Bill Johnson


**General Info**

API #: 05-045-06392

KB Elevation: 5092  
 GL Elevation: 5083

Spud Date: 2/4/82  
 Completion Date: 3/22/82

TVD: 3598  
 MD: 3597  
 Last PBDT: 3040

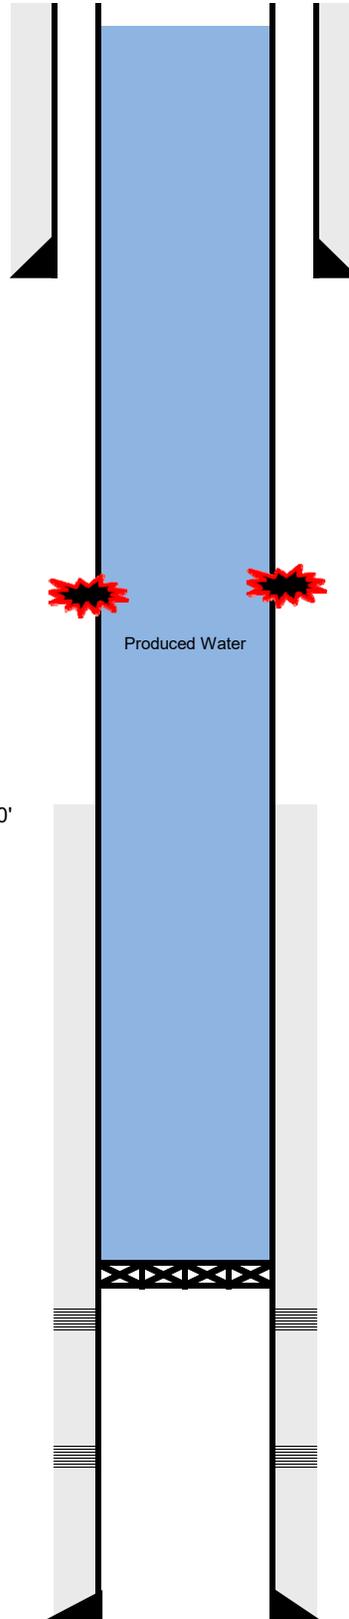

**Surface Casing**

8-5/8 inch (OD)  
 24 # (weight)  
 grade  
 305 Ft Measured Depth from KB  
 SURF Ft cement top Visual Returns  
 200 sacks of cement  
 12-1/4 inch (OD) HOLE SIZE

**Production Casing**

4-1/2 inch (OD)  
 11.6 # (weight)  
 K-55 grade  
 3638 Ft Measured Depth from KB  
 2550 Ft cement top CBL  
 255 sacks of cement  
 7-7/8 inch (OD) HOLE SIZE

TOC @ 2550'

CIBP @ 3040' set 11/13/2018

**Open Perforations**  
 3092-3148; 3404.5-3543 Ft Measured Depth

Well Notes:

TBG pulled 11/13/2018

Dakota 3092-3148  
 Morrison 3459-3496

TD=3598