


Unlined Earthen Produced Water Pit Design - Cross Section

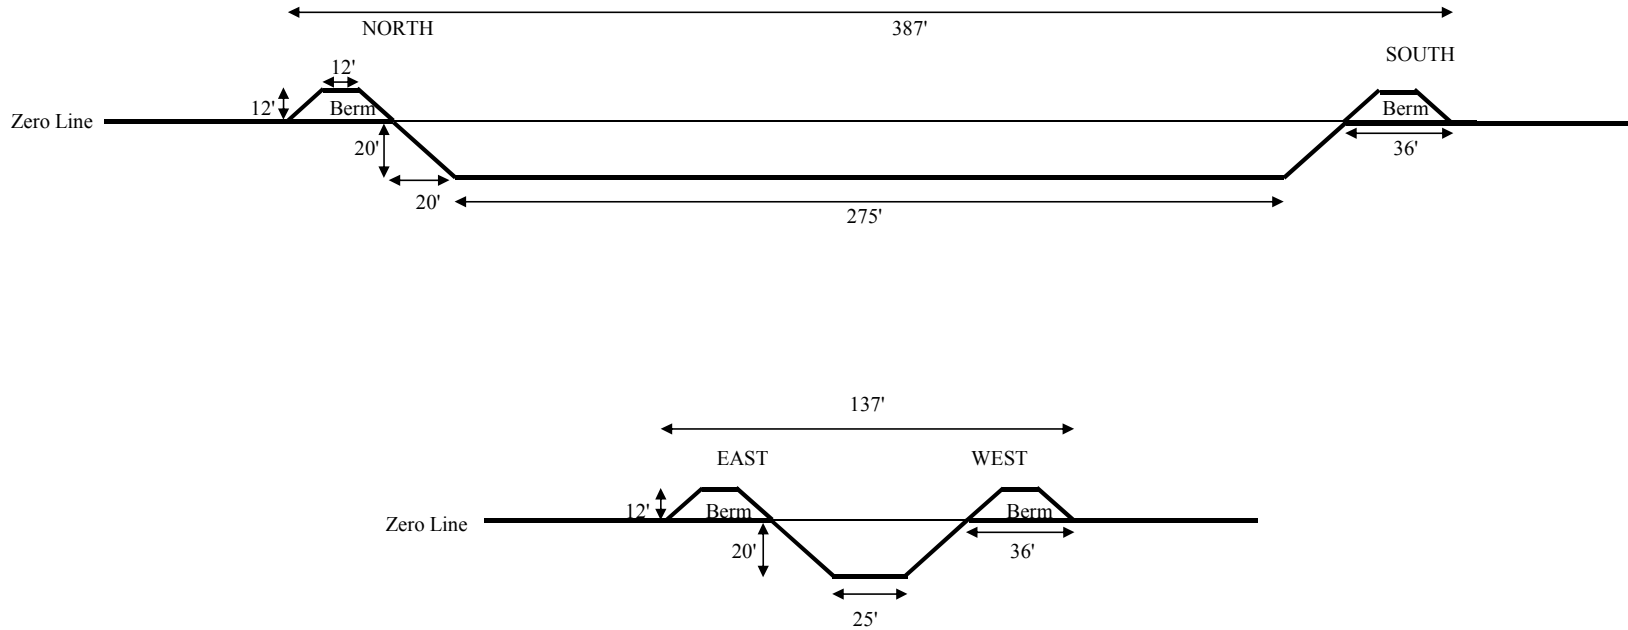

NOTE:

There will be two identical pits constructed to the dimensions above with 60 feet between the ground level edge of each pit.
 The total dimensions of the total disturbed area are 400' N/S x 300' E/W.



Well Name: Pronghorn #1 Production Facility	Pit Design	Prepared For: St. Croix Operating, Inc.
SWSW Section 15 - T3S - R51W-6th PM	Drafter: RJD	Peterson Energy Operating, Inc. 2154 W. Eisenhower Blvd. Loveland, Colorado 80537 O: 970-669-7411 F: 970-669-4077
Washington County, Colorado	Drawing Date: 03/05/2019	