



ROBERT L. BAYLESS, PRODUCER LLC  
PROPOSED PRODUCTION SCHEMATIC AND INTERIM RECLAMATION PLAN  
WEAVER RIDGE 14-11H, 14-14H1 & 14-14H2  
Pad Location: NESW Section 14, T1S, R104W, 6th P.M.

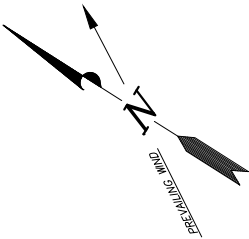

Fence to be Constructed  
Around Reclaimed Area

PROPOSED ACCESS ROAD

RECLAIMED AREA

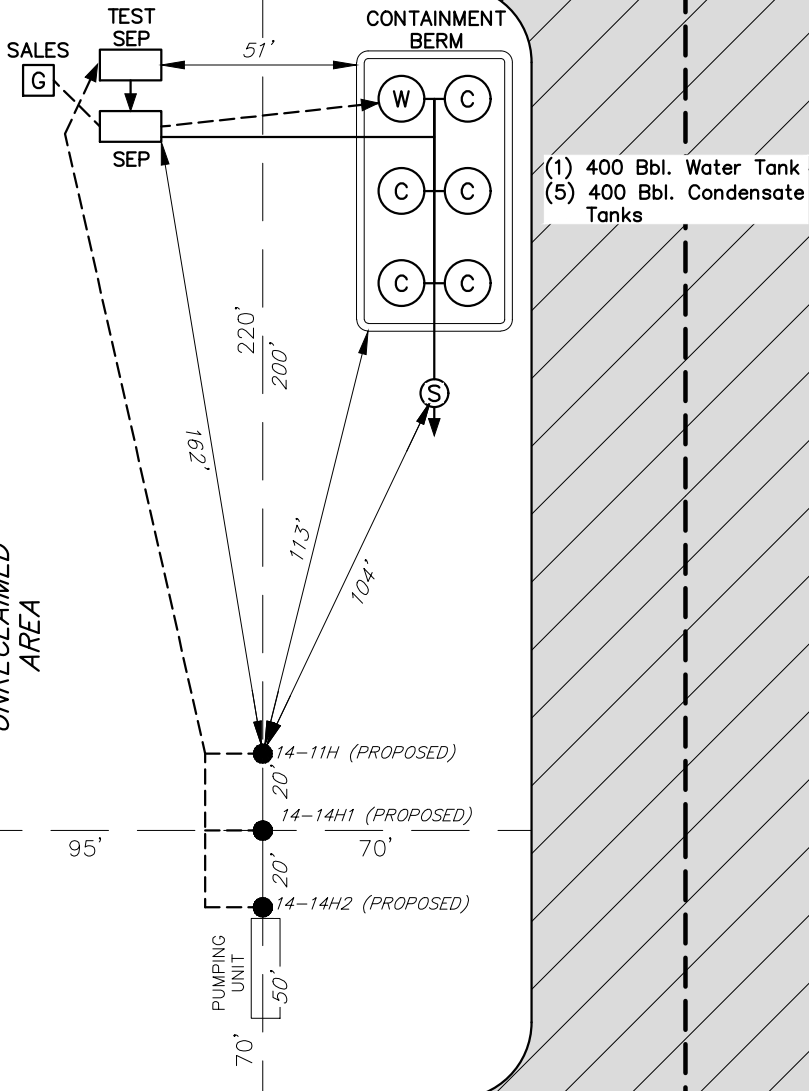

UNRECLAIMED AREA

RECLAIMED AREA

- Notes:
1. Reclaimed area to include seeding of approved vegetation and sufficient storm water management system.
  2. Actual Equipment Layout and Reclaimed Pad Surface Area May Change do to Production Requirements or Site Conditions.

**DISTURBED AREA:**  
TOTAL DISTURBED AREA = 5.29 ACRES  
TOTAL RECLAIMED AREA = 4.13 ACRES  
UNRECLAIMED AREA = 1.16 ACRES

SURVEYED BY:	C.D.S.	DATE SURVEYED:	10-03-11
DRAWN BY:	F.T.M.	DATE DRAWN:	10-06-11
SCALE:	1" = 50'	REVISED:	01-24-19 D.COX

*Tri State*  
Land Surveying, Inc.  
180 NORTH VERNAL AVE. VERNAL, UTAH 84078  
(435) 781-2501