



LEGEND:

- = PROPOSED WELLHEAD.
- ◆ = TARGET 1 LOCATION.
- = TARGET BOTTOM HOLE.
- ▲ = SECTION CORNERS LOCATED. (NAD 83)

NOTE:

- Distances referenced on plat to section lines are perpendicular.

T5N, R62W, 6th P.M.

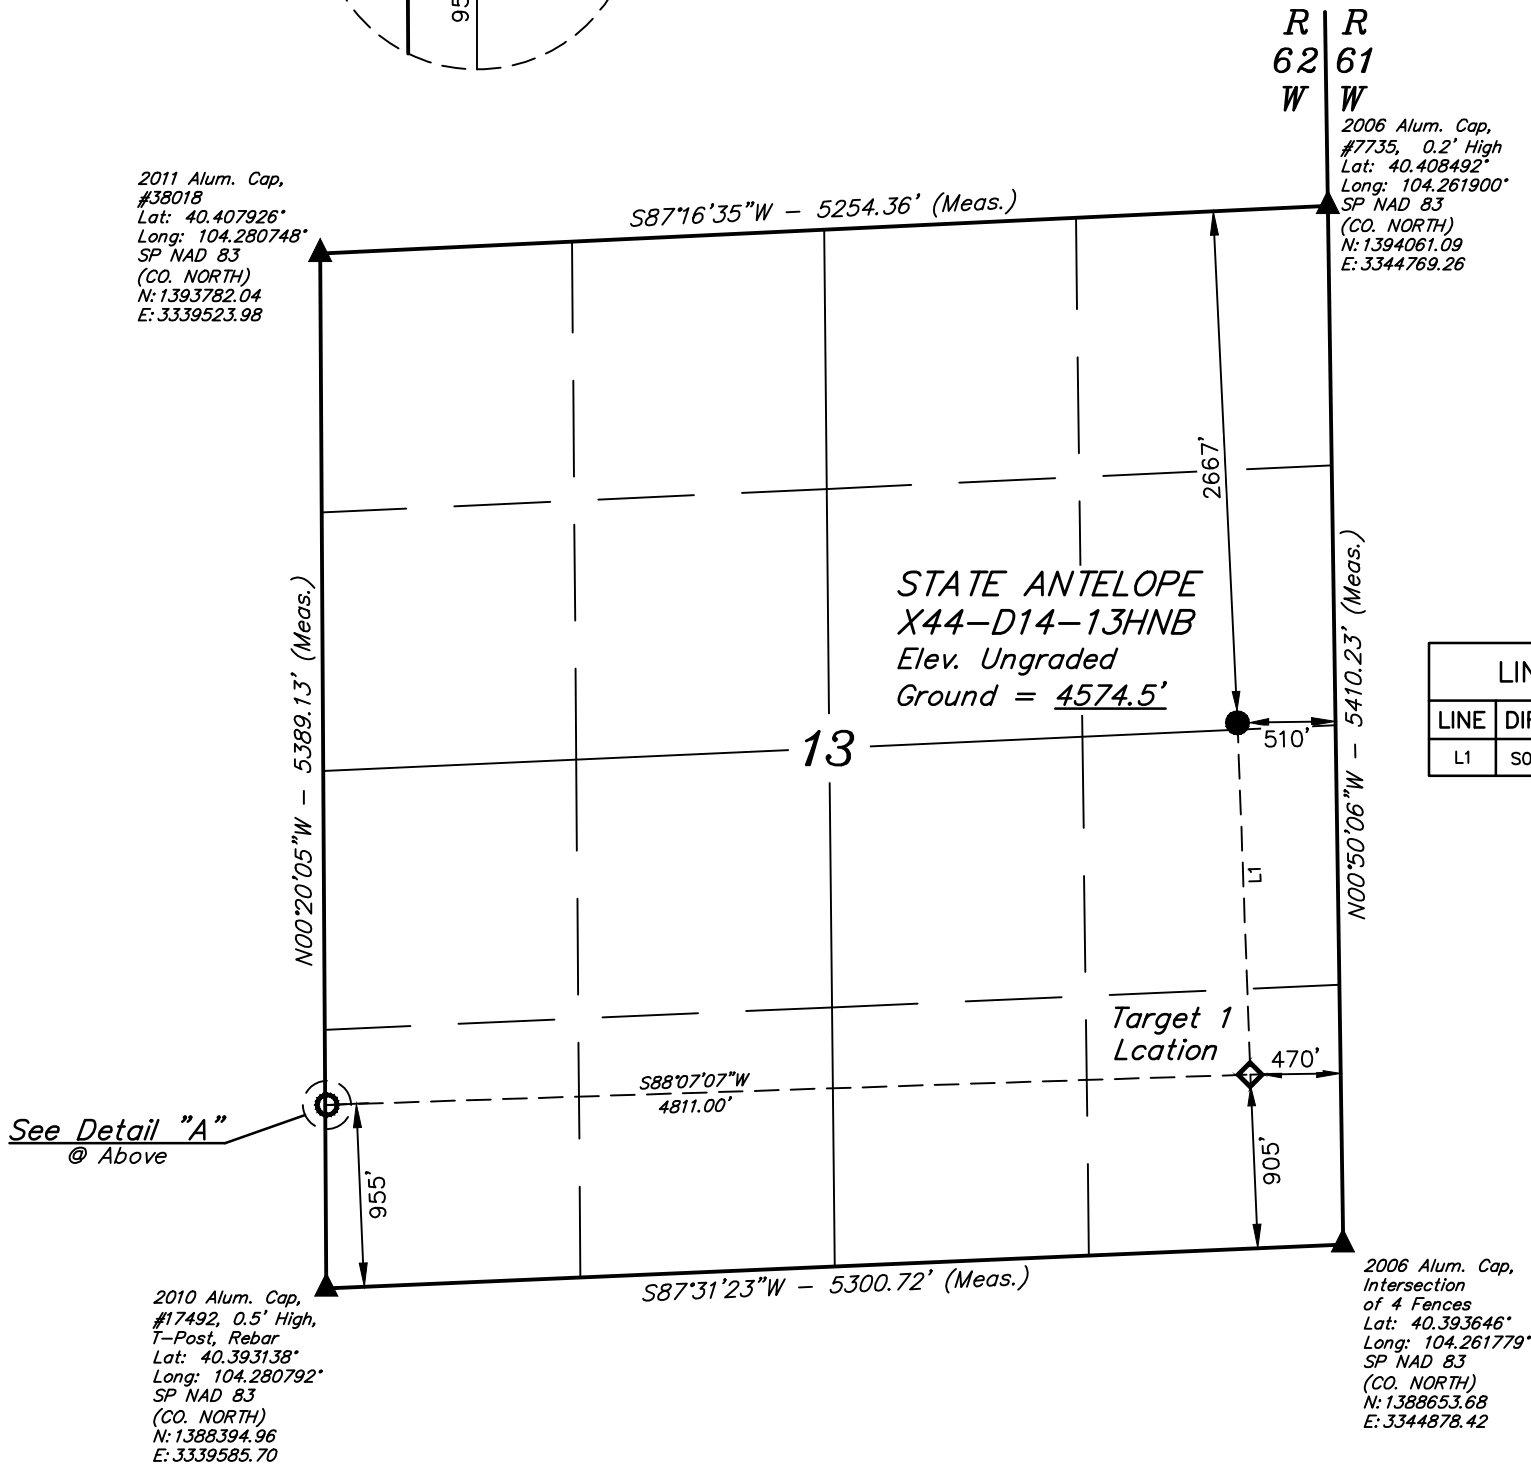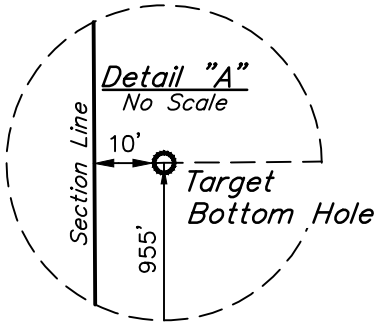

NAD 83 (SURFACE LOCATION)
LATITUDE = 40°24'04.02" (40.401116°)
LONGITUDE = 104°15'49.21" (104.263671°)
STATE PLANE NAD 83 (CO. NORTH)
N: 1391367.24' E: 3344313.72'

PDOP = 1.6

NAD 83 (TARGET 1 LOCATION)	NAD 83 (TARGET BOTTOM HOLE)
LATITUDE = 40°23'45.91" (40.396086°)	LATITUDE = 40°23'44.74" (40.395761°)
LONGITUDE = 104°15'48.55" (104.263486°)	LONGITUDE = 104°16'50.69" (104.280748°)
STATE PLANE NAD 83 (CO. NORTH)	STATE PLANE NAD 83 (CO. NORTH)
N: 1389535.63' E: 3344390.67'	N: 1389350.75' E: 3339584.75'

CERTIFICATE

THIS IS TO CERTIFY THAT THE ABOVE PLAT WAS PREPARED FROM FIELD NOTES OF ACTUAL SURVEYS MADE BY ME OR UNDER MY SUPERVISION AND THAT THE SAME ARE TRUE AND CORRECT TO THE BEST OF MY KNOWLEDGE AND BELIEF.

REGISTERED LAND SURVEYOR
REGISTRATION NO. 28285
STATE OF COLORADO
JARED CHRISTOPHER, M.M.
09-14-18

BASIS OF BEARINGS
TRANSVERSE MERCATOR PROJECTION WITH
A CENTRAL MERIDIAN OF W105°00'00".

BASIS OF ELEVATION
OPUS SOLUTION GENERATED NAVD 88



UELS, LLC
Corporate Office * 85 South 200 East
Vernal, UT 84078 * (435) 789-1017



BONANZA CREEK ENERGY
OPERATING COMPANY, LLC

STATE ANTELOPE X44-D14-13HNB
SE 1/4 NE 1/4, SECTION 13, T5N, R62W, 6th P.M.
WELD COUNTY, COLORADO

SURVEYED BY	JARED CHRISTOPHER, M.M.	09-14-18	SCALE
DRAWN BY	C.IVIE	11-09-18	1" = 1000'

WELL LOCATION PLAT