



BERNHARDT 4-18 PAD FACILITY LOCATION DRAWING (A)

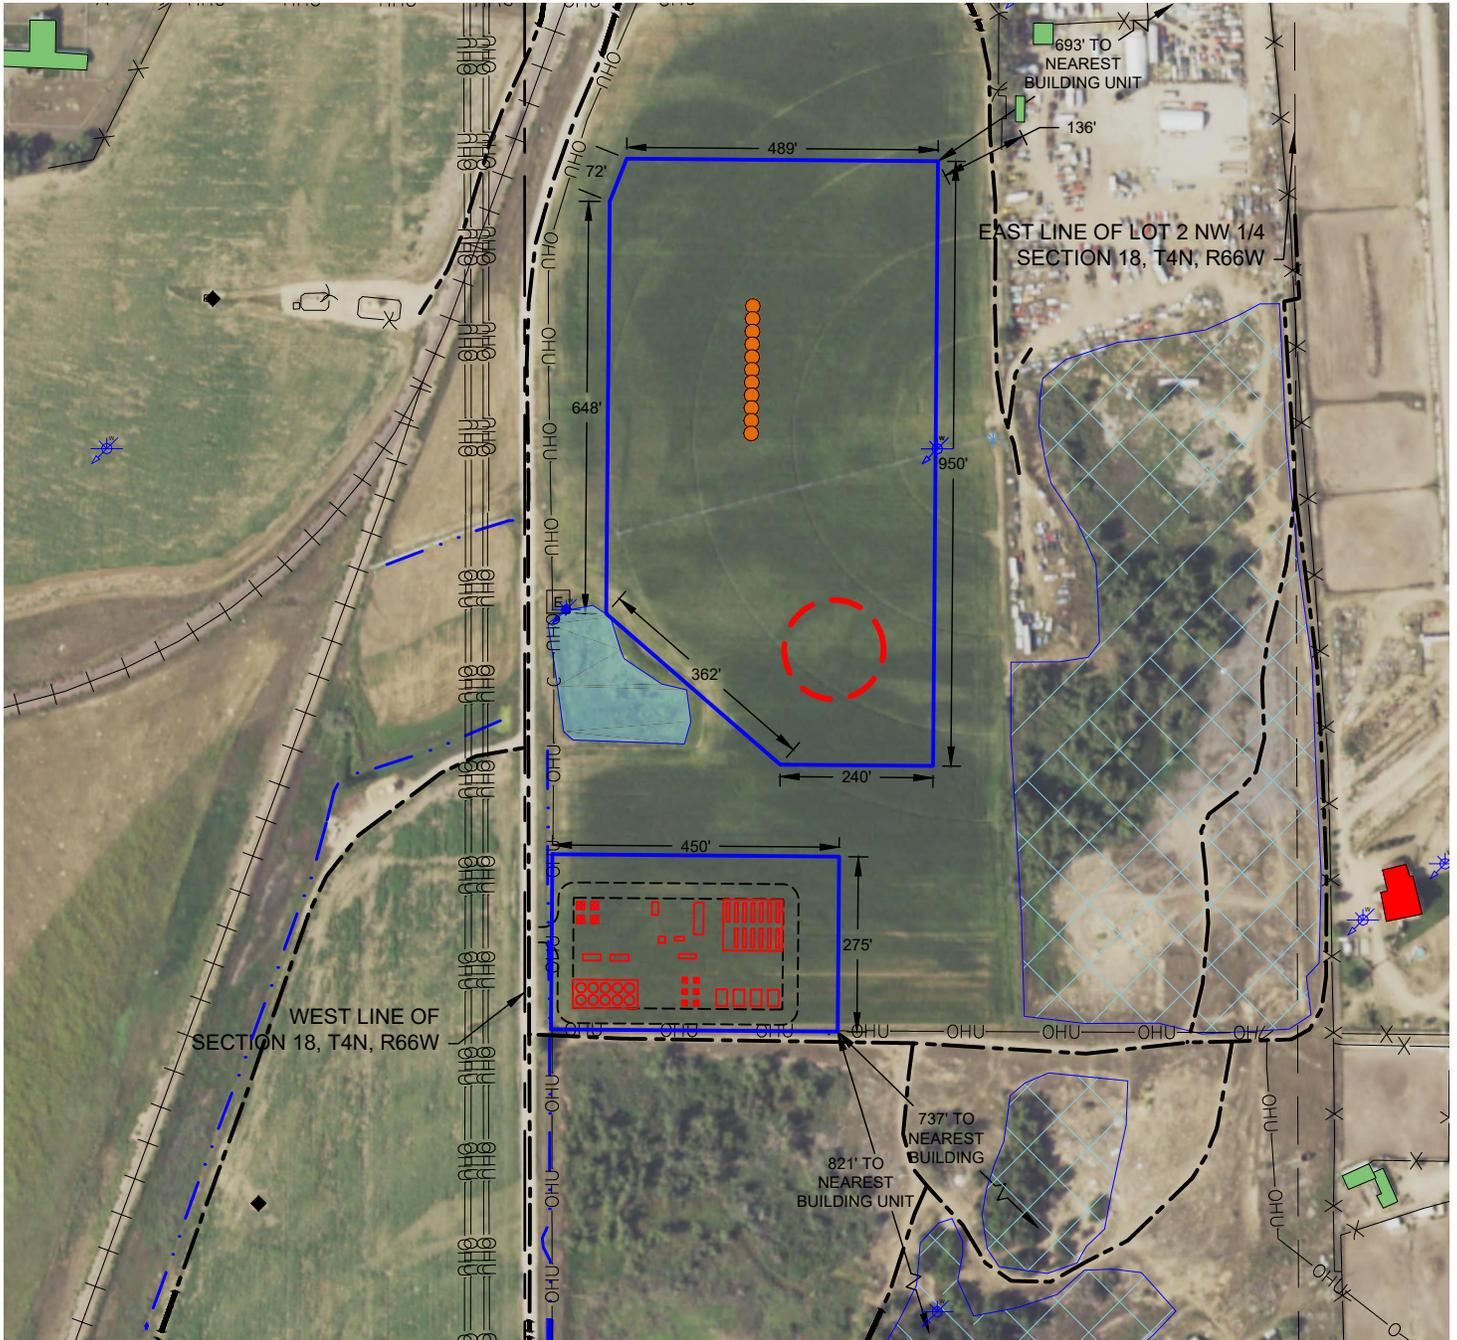

LEGEND

- | | |
|---|--|
|  = BUILDING UNIT |  = PROPOSED WELL |
|  = BUILDING |  = WATER WELL |
|  = LIMITS OF DISTURBANCE |  = ELECTRICAL BOX |
|  = PROPOSED EQUIPMENT |  = EXISTING ROAD CENTERLINE |
|  = PROPOSED MLVT |  = EDGE OF ACCESS ROAD |
|  = LOW AREA |  = DITCH |
|  = POND |  = OVERHEAD UTILITY |
|  = EXISTING WELL |  = RAILROAD |

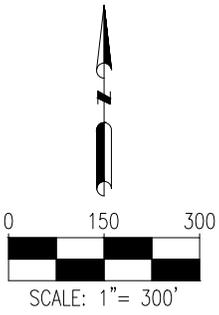

DISCLAIMER:
THIS PLOT DOES NOT REPRESENT A MONUMENTED LAND SURVEY AND SHOULD NOT BE RELIED UPON TO DETERMINE BOUNDARY LINES, PROPERTY OWNERSHIP OR OTHER PROPERTY INTERESTS. PARCEL LINES, IF DEPICTED HAVE NOT BEEN FIELD VERIFIED AND MAY BE BASED UPON PUBLICLY AVAILABLE DATA THAT ALSO HAS NOT BEEN INDEPENDENTLY VERIFIED.

DATA SOURCE:
AERIAL IMAGE: NAIP 2017
PUBLICLY AVAILABLE DATA SOURCES HAVE NOT BEEN INDEPENDENTLY VERIFIED BY ASCENT.



8620 Wolff Court
Westminster, CO 80031
(303) 928-7128
www.ascentgeomatrics.com

FIELD DATE:
11-10-16

DRAWING DATE:
03-14-19

BY:
VQD

CHECKED BY:
CSG

SITE NAME:
BERNHARDT 4-18 PAD


SURFACE LOCATION:
**LOT 2 NW 1/4 SEC. 18, T4N, R66W, 6TH P.M.
WELD COUNTY, COLORADO**

PREPARED FOR:



SRC ENERGY


BERNHARDT 4-18 PAD FACILITY LOCATION DRAWING (B)

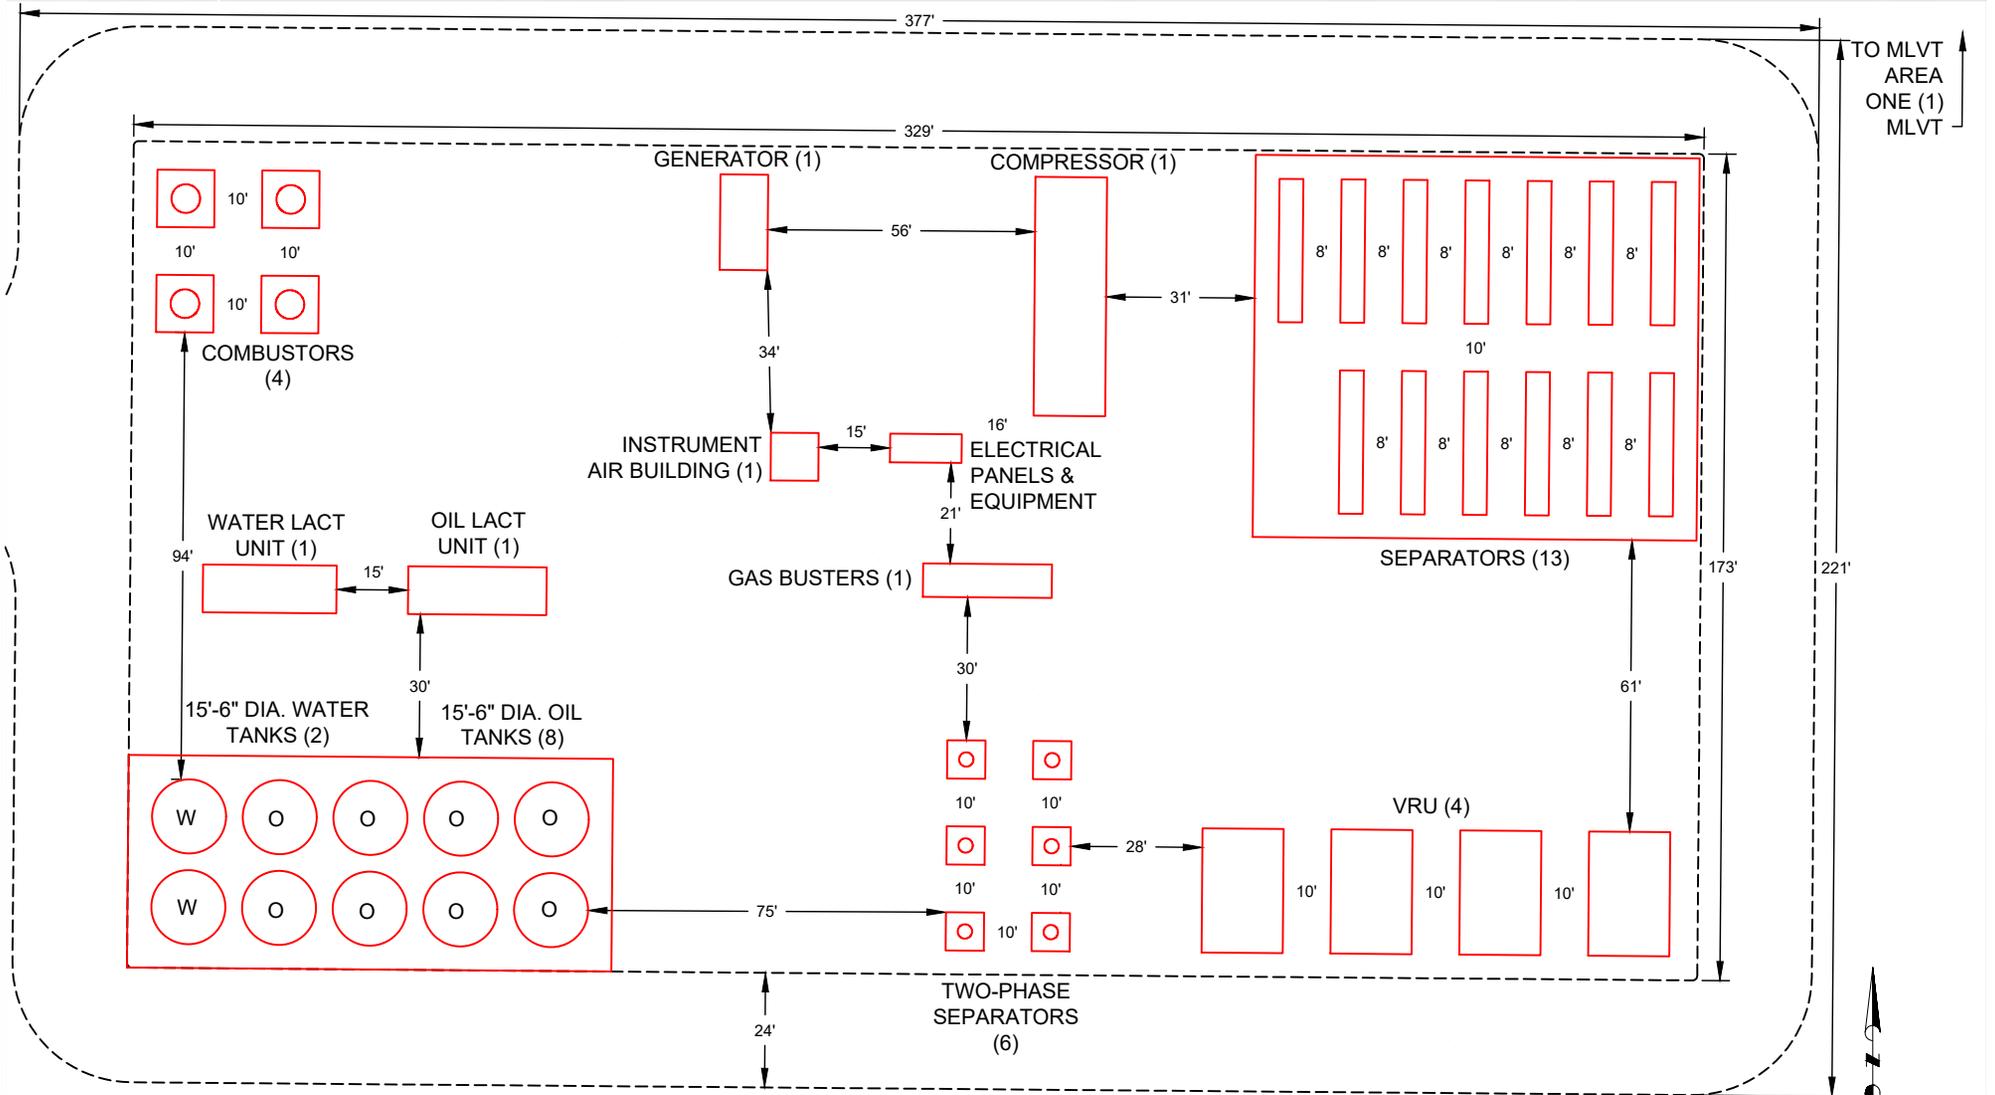

TO MLVT
AREA
ONE (1)
MLVT

LEGEND

- = LIMITS OF DISTURBANCE
- = PROPOSED EQUIPMENT
- = EDGE OF ACCESS ROAD

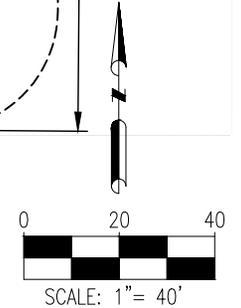

DATA SOURCE:
AERIAL IMAGE: NAIP 2017

PUBLICLY AVAILABLE DATA SOURCES HAVE NOT BEEN
INDEPENDENTLY VERIFIED BY ASCENT.

DISCLAIMER:
THIS PLOT DOES NOT REPRESENT A MONUMENTED LAND SURVEY AND SHOULD NOT
BE RELIED UPON TO DETERMINE BOUNDARY LINES, PROPERTY OWNERSHIP OR
OTHER PROPERTY INTERESTS, PARCEL LINES, IF DEPICTED HAVE NOT BEEN FIELD
VERIFIED AND MAY BE BASED UPON PUBLICLY AVAILABLE DATA THAT ALSO HAS NOT
BEEN INDEPENDENTLY VERIFIED.



8620 Wolff Court
Westminster, CO 80031
(303) 928-7128
www.ascentgeomatics.com

FIELD DATE:
11-10-16

DRAWING DATE:
03-14-19

BY:
VQD

CHECKED BY:
CSG

SITE NAME:
BERNHARDT 4-18 PAD

SURFACE LOCATION:
**LOT 2 NW 1/4 SEC. 18, T4N, R66W, 6TH P.M.
WELD COUNTY, COLORADO**

PREPARED FOR:



SRC ENERGY

BERNHARDT 4-18 PAD FACILITY LOCATION DRAWING (C)

Proposed Facility Equipment	Quantity
VRU	4
Compressor	1
Combustor	4
Gas Buster	1
Oil Tank	8
Water Tank	2
Generator	1
Single Separator	13
Lact Unit	2
Two-Phase Separator	6
Instrument Air Building	1
Gas Lift Skid	1
MLVT	1

DISCLAIMER:
THIS PLOT DOES NOT REPRESENT A MONUMENTED LAND SURVEY AND SHOULD NOT BE RELIED UPON TO DETERMINE BOUNDARY LINES, PROPERTY OWNERSHIP OR OTHER PROPERTY INTERESTS. PARCEL LINES, IF DEPICTED HAVE NOT BEEN FIELD VERIFIED AND MAY BE BASED UPON PUBLICLY AVAILABLE DATA THAT ALSO HAS NOT BEEN INDEPENDENTLY VERIFIED.

DATA SOURCE:
AERIAL IMAGE: NAIP 2017
PUBLICLY AVAILABLE DATA SOURCES HAVE NOT BEEN INDEPENDENTLY VERIFIED BY PFS.



FIELD DATE:
11-10-16

DRAWING DATE:
03-14-19

BY:
VQD

CHECKED BY:
CSG

SITE NAME:
BERNHARDT 4-18 PAD

SURFACE LOCATION:
LOT 2 NW 1/4 SEC. 18, T4N, R66W, 6TH P.M.
WELD COUNTY, COLORADO

PREPARED FOR:



SRC ENERGY