



--	--	--	--

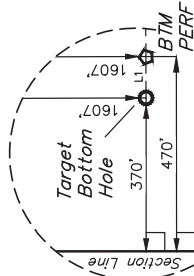

## **BASIS OF BEARINGS**

1997 Alum Con

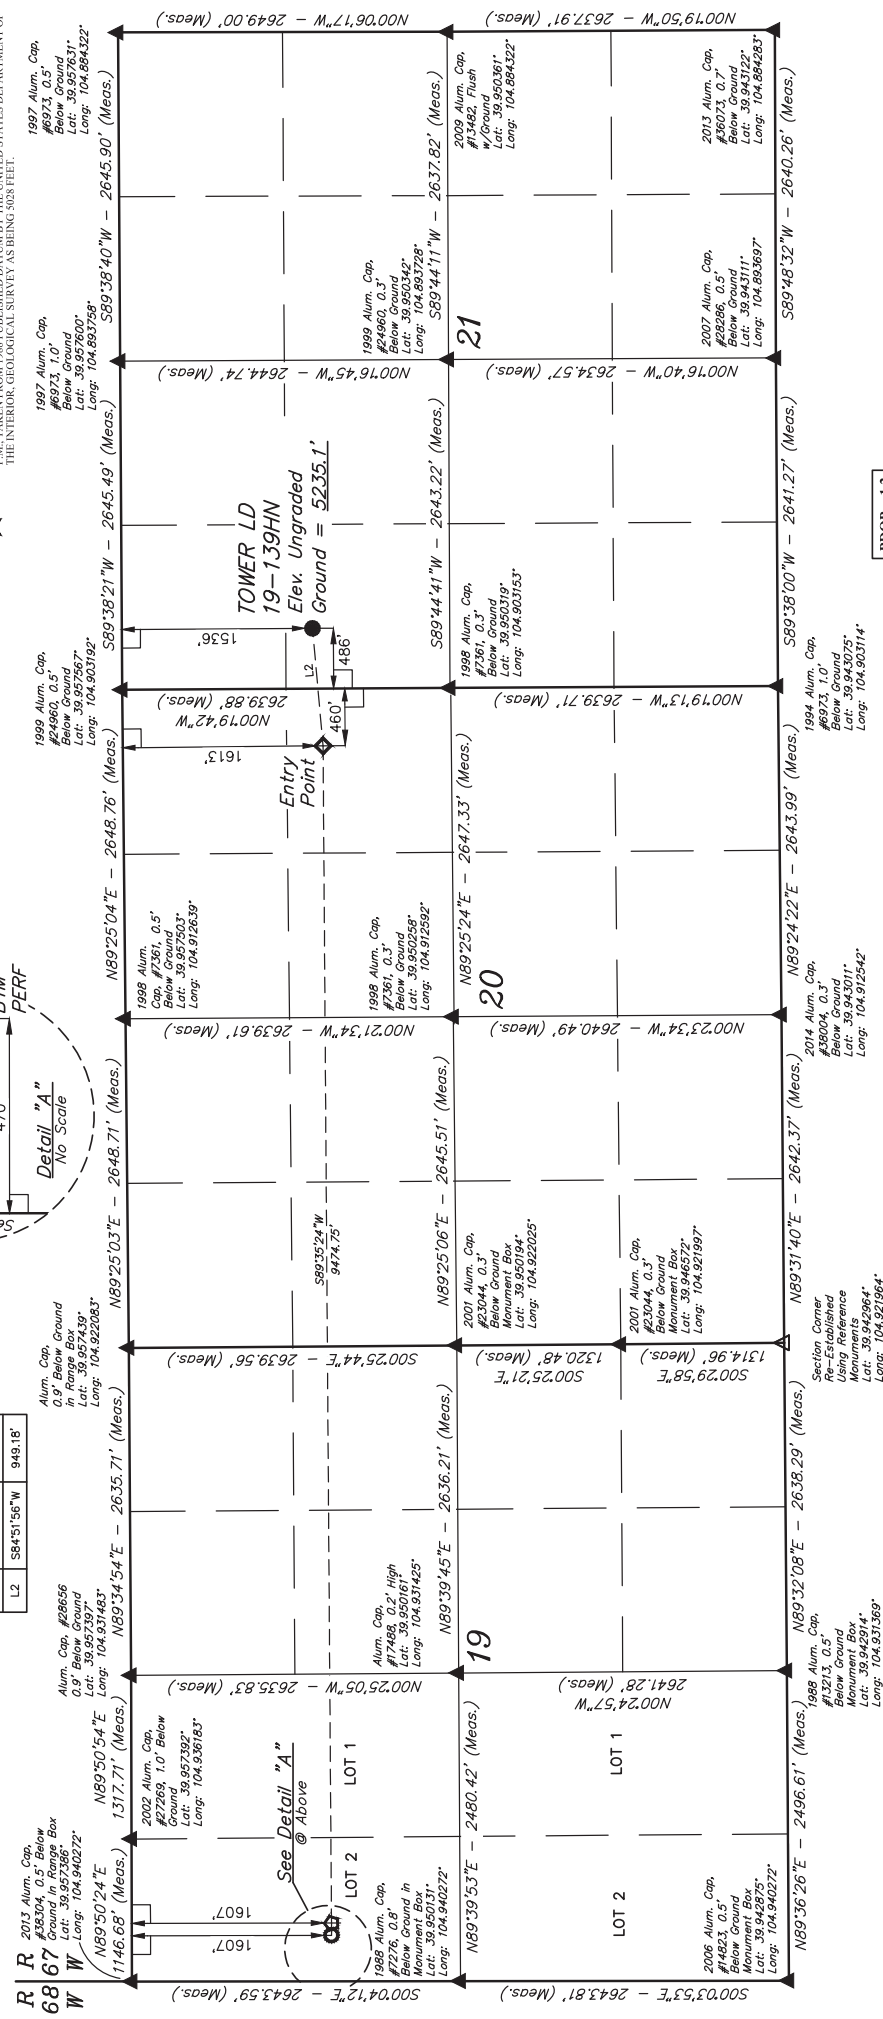

           = 90° SYMBOL

= PROPOSED WELLHEAD.  
 = ENTRY POINT.  
 = BTM PERF.  
 = TARGET BOTTOM HOLE.  
 = SECTION CORNERS  
 LOCATED. (NAD 83)  
 = SECTION CORNERS  
 RE-ESTABLISHED.  
 (Not Set on Ground.)  
 (NAD 83)

NAD 83 (SURFACE LOCATION)	NAD 83 (ENTRYP POINT)
Latitude = 39°57'12.00" (39 953357)	Latitude = 39°57'11.26" (39 951238)
Longitude = 104°54'05.17" (104 901437)	Longitude = 104°54'17.31" (104 904808)
NAD 27 (SURFACE LOCATION)	NAD 27 (ENTRYP POINT)
Latitude = 39°57'12.14" (39 953372)	Latitude = 39°57'11.33" (39 951246)
Longitude = 104°54'03.20" (104 900905)	Longitude = 104°54'15.39" (104 904276)
NAD 83 (BTM PERF)	NAD 83 (TARGET BOTTOM HOLE)
Latitude = 39°57'10.72" (39 952978)	Latitude = 39°57'10.72" (39 952977)
Longitude = 104°56'18.94" (104 938595)	Longitude = 104°56'20.23" (104 938952)
NAD 27 (BTM PERF)	NAD 27 (TARGET BOTTOM HOLE)
Latitude = 39°57'10.78" (39 952993)	Latitude = 39°57'10.77" (39 952993)
Longitude = 104°56'17.02" (104 938602)	Longitude = 104°56'18.18" (104 938418)

**CERTIFICATE** \_\_\_\_\_

THIS IS TO CERTIFY THAT THE ABOVE  
DESCRIPTION OF THE LAND IS TRUE  
AND THAT THE SAME ARE TRUE  
KNOWLEDGE AND BELIEF.

\_\_\_\_\_

LAND SURVEYOR  
REGISTRATION NO. 28285  
STATE OF TEXAS

**REGISTERED**  
**DEEDS**  
TO THE PUBLIC  
28285  
8

REV: 1 7-27-18 B.L.B. (NEW SL LOCATIONS ADDED BTM PERF)



**JUNTAH**  
ENGINEERING & LAND SURVEYING

**WELL LOCATION PLAT**

**SURVEYED BY**  
GREG WEIMER, D.D.

**DRAWN BY**  
L.C.S.

**SCALE**  
1" = 1000'

**UELS, LLC**  
Corporate Office • 85 South 200 East  
Vernal, UT 84078 • (435) 789-1017