



T1S, R67W, 6th P.M.

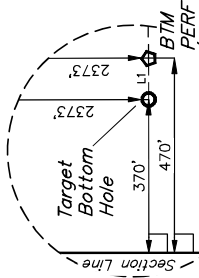

LINE TABLE		
LINE	DIRECTION	LENGTH
L1	S89°50'24"W	100.00'
L2	S50°01'18"W	1306.36'

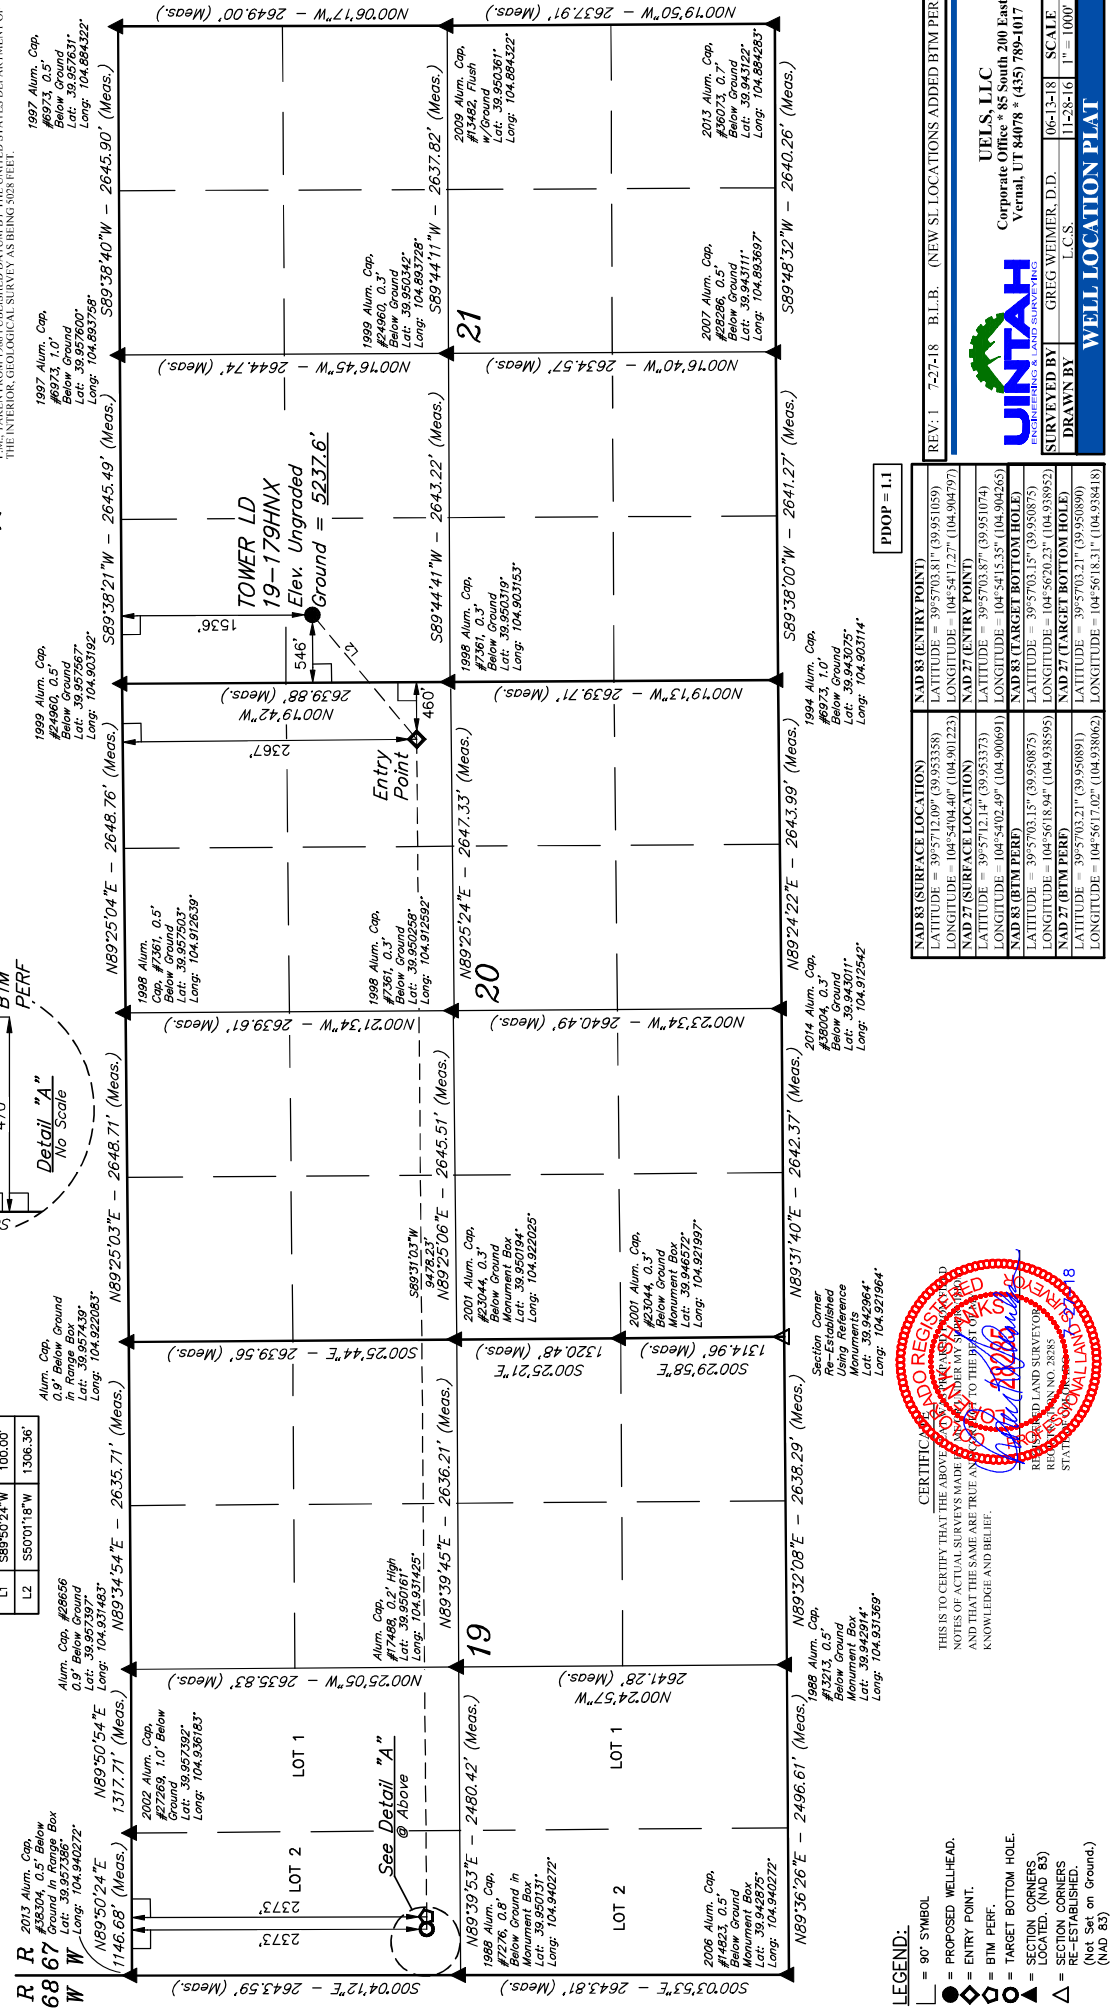

LEGEND:

- 90° SYMBOL
- PROPOSED WELLHEAD
- ENTRY POINT
- BIM PERF.
- TARGET BOTTOM HOLE
- SECTION CORNERS
- SECTION CORNERS RE-ESTABLISHED
- (Not Set on Ground.)

CERTIFICATE OF RECORDING
THIS IS TO CERTIFY THAT THE ABOVE NOTED SURVEY WAS MADE BY THE UNDERSIGNED AND THAT THE SAME ARE TRUE AND CORRECT TO THE BEST OF MY KNOWLEDGE AND BELIEF.

NAD 83 (SURFACE LOCATION)	NAD 83 (ENTRY POINT)
LATITUDE = 39°57'03.81" (39.951699)	LATITUDE = 39°57'03.81" (39.951699)
LONGITUDE = 104°54'17.27" (104.904972)	LONGITUDE = 104°54'17.27" (104.904972)
NAD 27 (SURFACE LOCATION)	NAD 27 (ENTRY POINT)
LATITUDE = 39°57'12.14" (39.953373)	LATITUDE = 39°57'03.87" (39.951074)
LONGITUDE = 104°54'02.49" (104.906691)	LONGITUDE = 104°54'15.35" (104.904263)
NAD 83 (BIM PERF)	NAD 83 (TARGET BOTTOM HOLE)
LATITUDE = 39°57'03.15" (39.950875)	LATITUDE = 39°57'03.15" (39.950875)
LONGITUDE = 104°56'18.94" (104.938955)	LONGITUDE = 104°56'20.23" (104.938952)
NAD 27 (BIM PERF)	NAD 27 (TARGET BOTTOM HOLE)
LATITUDE = 39°57'03.21" (39.950891)	LATITUDE = 39°57'03.21" (39.950890)
LONGITUDE = 104°56'17.02" (104.938862)	LONGITUDE = 104°56'18.31" (104.938418)

Corporate Office * 85 South 200 East
Vernal, UT 84078 * (435) 789-1017

SURVEYED BY: GREG WEIMER, D.D.
DRAWN BY: L.C.S.

SCALE
1" = 1000'

REV: 1 7-27-18 B.L.B. NEW SL LOCATIONS ADDED BTM PERF

WELL LOCATION PLAT