

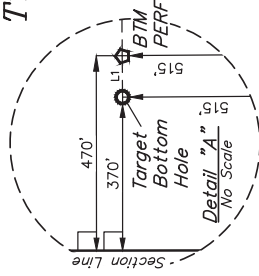


T1S, R67W, 6th P.M.

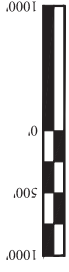

LINE TABLE		
LINE	DIRECTION	LENGTH
L1	S89°36'28"W	100.00'

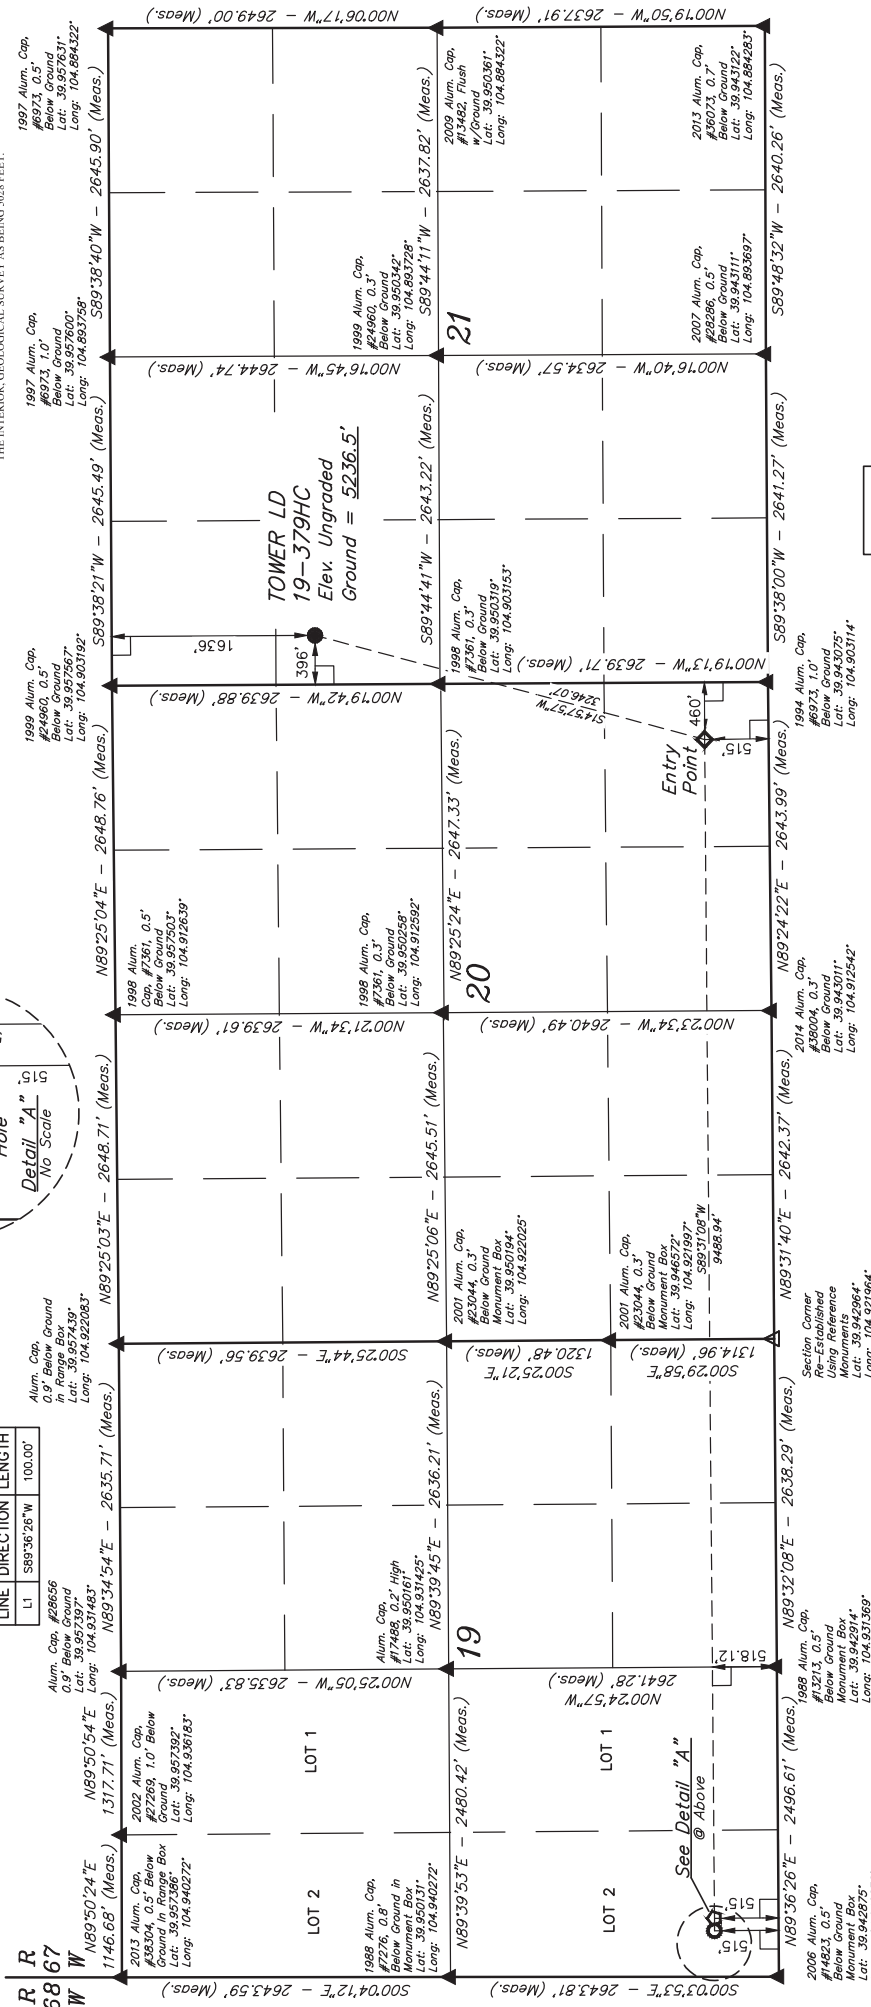

PDOP = 1.3

LEGEND:

- 90° SYMBOL
- PROPOSED WELLHEAD
- ENTRY POINT
- BTM PERF.
- TARGET BOTTOM HOLE
- SECTION CORNERS
- SECTION CORNERS (Not Set on Ground)

CERTIFICATE OF RECORDING
THIS IS TO CERTIFY THAT THE ABOVE
NOTES OF ACTUAL SURVEYS MADE
AND THAT THE SAME ARE TRUE AND
KNOWLEDGE AND BELIEF.

NAD 83 (SURFACE LOCATION)	NAD 83 (ENTRY POINT)
LATITUDE = 39°57'11.09" (39.953081)	LATITUDE = 39°56'40.12" (39.944778)
LONGITUDE = 104°54'06.32" (104.901756)	LONGITUDE = 104°54'17.15" (104.904763)
NAD 27 (SURFACE LOCATION)	NAD 27 (ENTRY POINT)
LATITUDE = 39°57'11.15" (39.953097)	LATITUDE = 39°56'40.18" (39.944894)
LONGITUDE = 104°54'04.41" (104.901224)	LONGITUDE = 104°54'15.23" (104.904231)
NAD 83 (BTM PERF)	NAD 83 (TARGET BOTTOM HOLE)
LATITUDE = 39°56'39.46" (39.94296)	LATITUDE = 39°56'39.46" (39.94296)
LONGITUDE = 104°56'18.94" (104.938956)	LONGITUDE = 104°56'20.23" (104.938952)
NAD 27 (BTM PERF)	NAD 27 (TARGET BOTTOM HOLE)
LATITUDE = 39°56'39.52" (39.94311)	LATITUDE = 39°56'39.51" (39.94309)
LONGITUDE = 104°56'17.02" (104.938662)	LONGITUDE = 104°56'18.31" (104.938419)

REV: 1 7-27-18 B.L.B. NEW SL LOCATIONS ADDED BTM PERF

JUNTAH
ENGINEERING & LAND SURVEYING

UELS, LLC
Corporate Office * 85 South 200 East
Vernal, UT 84078 * (435) 789-1017

SURVEYED BY: GREG WEIMER, D.D.
DRAWN BY: L.C.S.

06-13-18 SCALE
11-28-16 1" = 1000'

WELL LOCATION PLAT