

Wetco Farms 24-4

Current WBD

480' FSL2150' FWL SESW 4 4N 63W 6th PM

Lat 40.33508 Long -104.44485

Weld County, Colorado

API #05-123-22502

Spud date 1/28/2005

4651'
4640'

KB
GL

8.625, 24#/ft Wt, 727', 12.25 hole
Cemented to surface w/290 sx


TOC 5630

Codell 6578'
Perfs 6565' - 6575'

J Sand 7024'
Perfs 7027' - 7079'

Dakota 7270'
Perfs 7340' - 7352'

4.5, 11.6#/ft, 7461', 7.875 hole
Cemented with 275 sxs

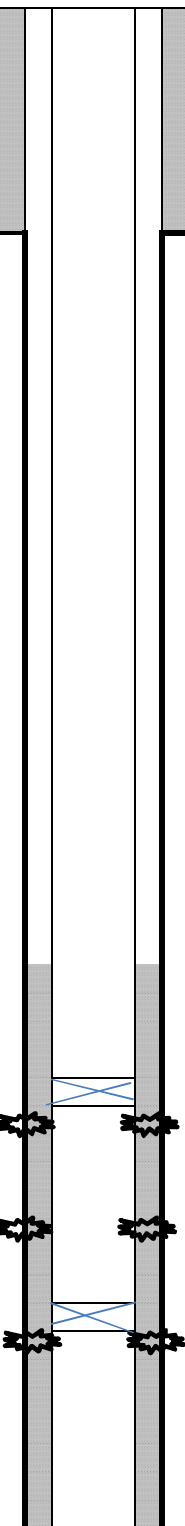

CIBP @ 6500' w/ 2 sx cement

11/26/2018

CIBP @ 7280' w/2 sx cement

2/15/2005

PBTD 7418' ft
TD 7461' ft

2/3/2005

Updated 4/11/2019 rcs