


Well Completion Diagram

API Well No: 05-087-07071-00-					
Owner:	CORAL PRODUCTION CORP		Well Name:	USA-BREW	
County:	MORGAN	Field:	PETERSON	Pool:	
Coordinates: X	990 FEL	Y	1815 FSL	Sec: 17	Twp: 2N Rng: 56W

Note: Changes to the drawing do not effect the database

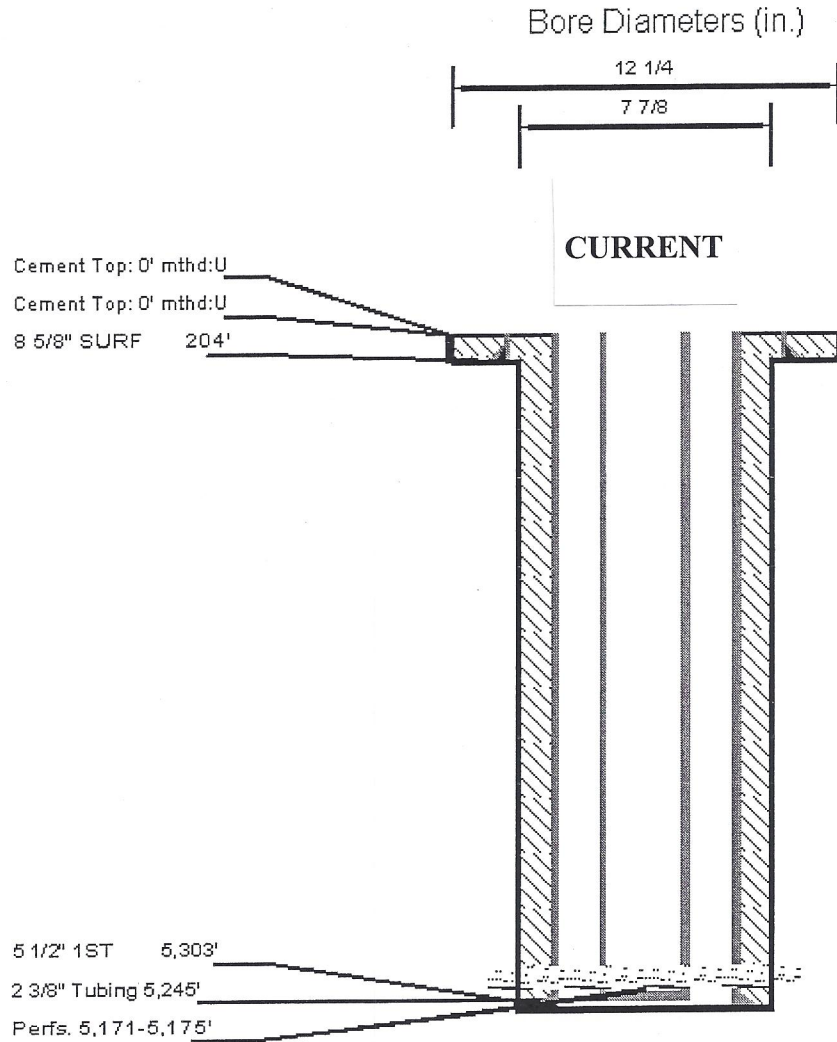


Total Vertical Depth 10,000'

PBTD 5260

Well Completion Diagram

API Well No: 05-087-07071-00-					
Owner:	CORAL PRODUCTION CORP		Well Name:	USA-BREW	
County:	MORGAN	Field:	PETERSON	Pool:	
Coordinates: X	990 FEL	Y	1815 FSL	Sec: 17	Twp: 2N Rng: 56W

Note: Changes to the drawing do not effect the database

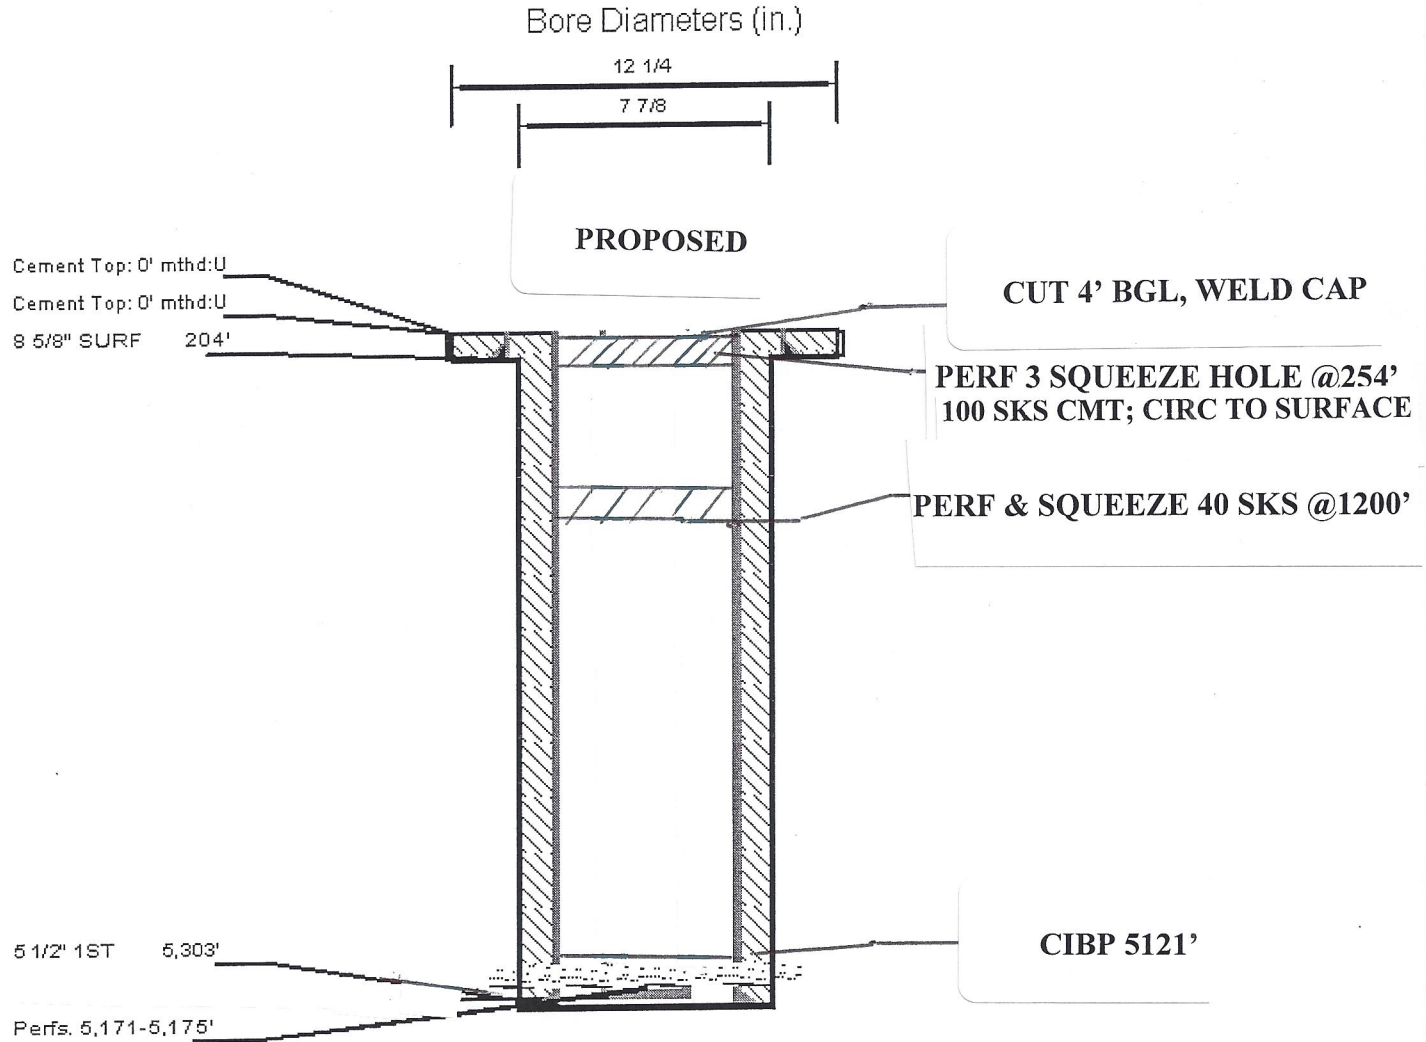

Total Vertical Depth 10,000'

PBTD 5260