

WELLBORE DIAGRAM
NGL Water Solutions DJ LLC
SOUTH WELD SWD 1
 SHL: SWNE Sec 30-T1N-R66W
 Weld County, CO
 API 05-123-47682


Current

5/20/2019
 PAG

K.B.= 4977
 G.L.= 4952
 25

TOPS

All listed in MD

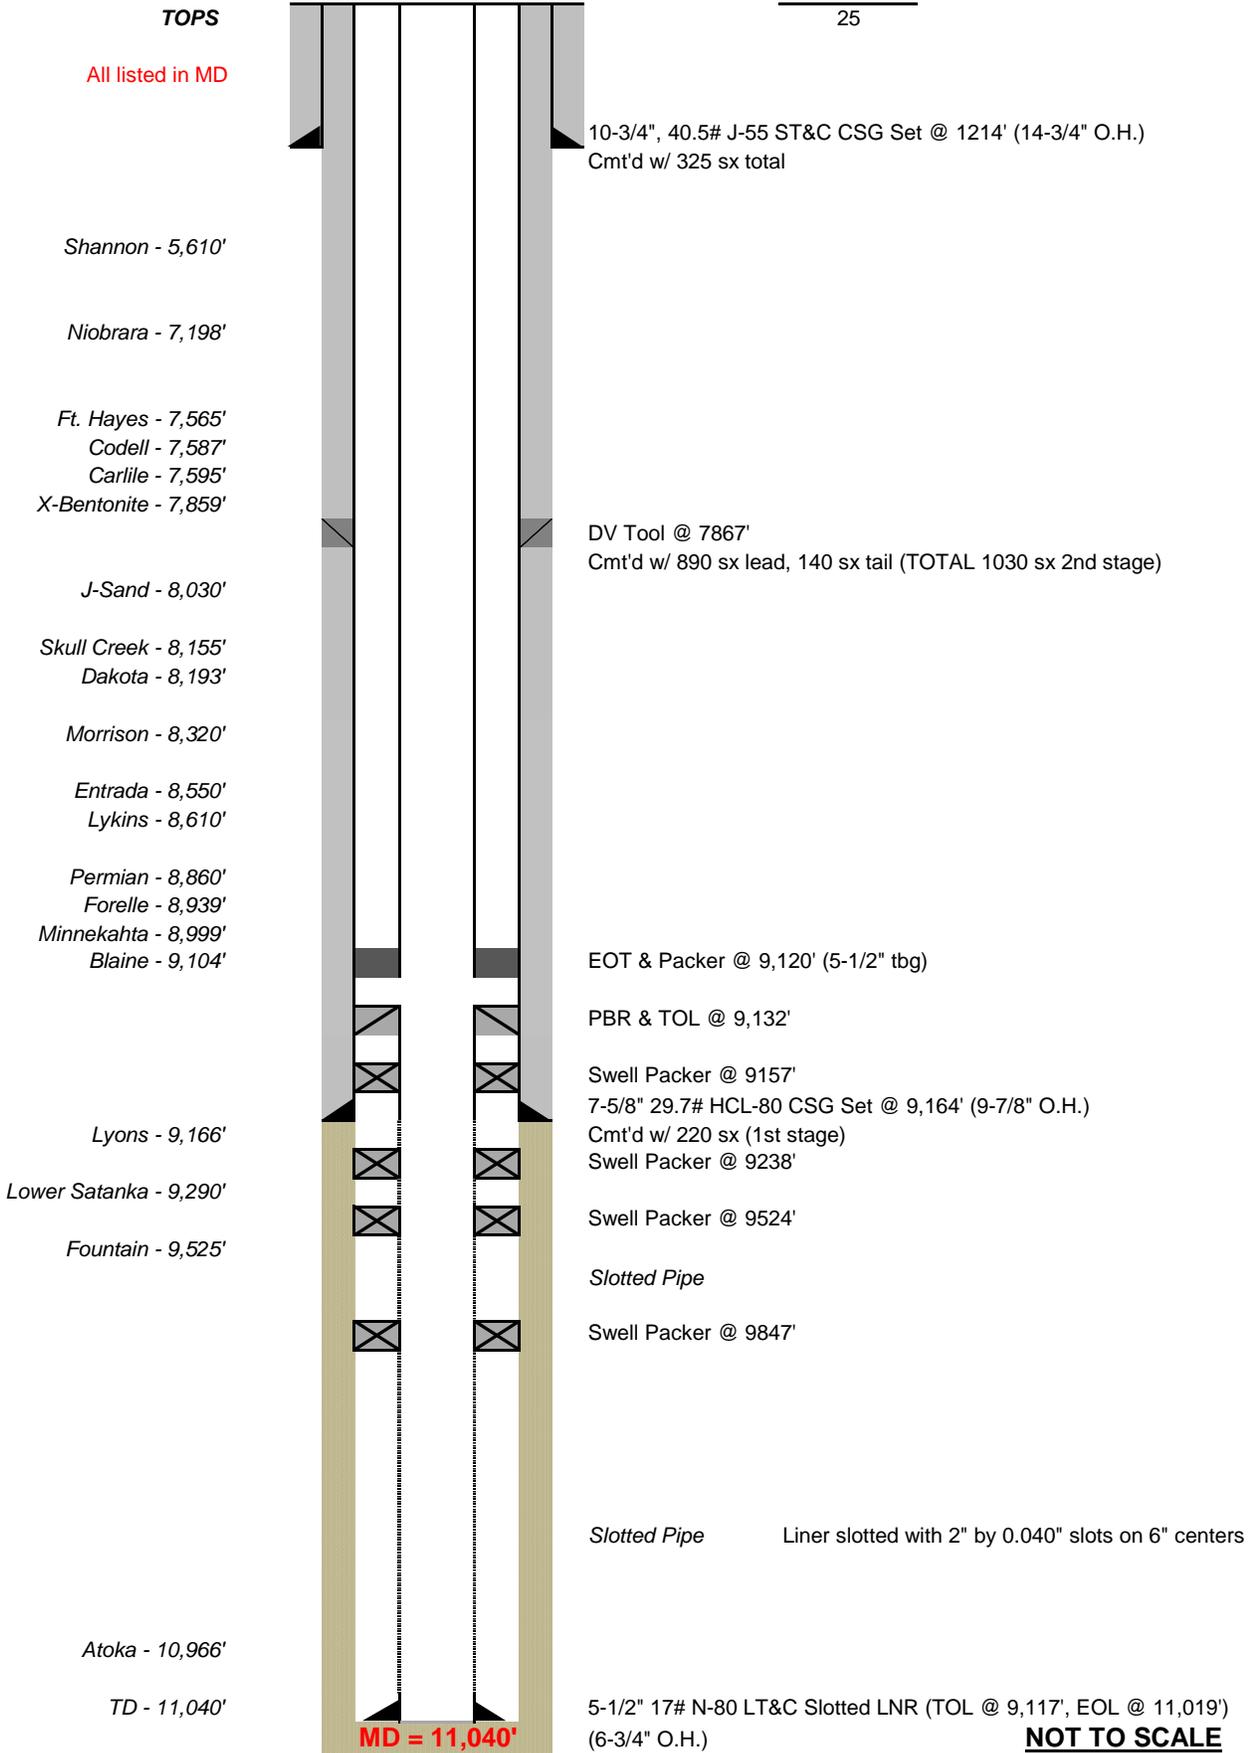

NOT TO SCALE