




DRILLING COMPANY, INC.
WICHITA, KANSAS

Current Wellbore Diagram

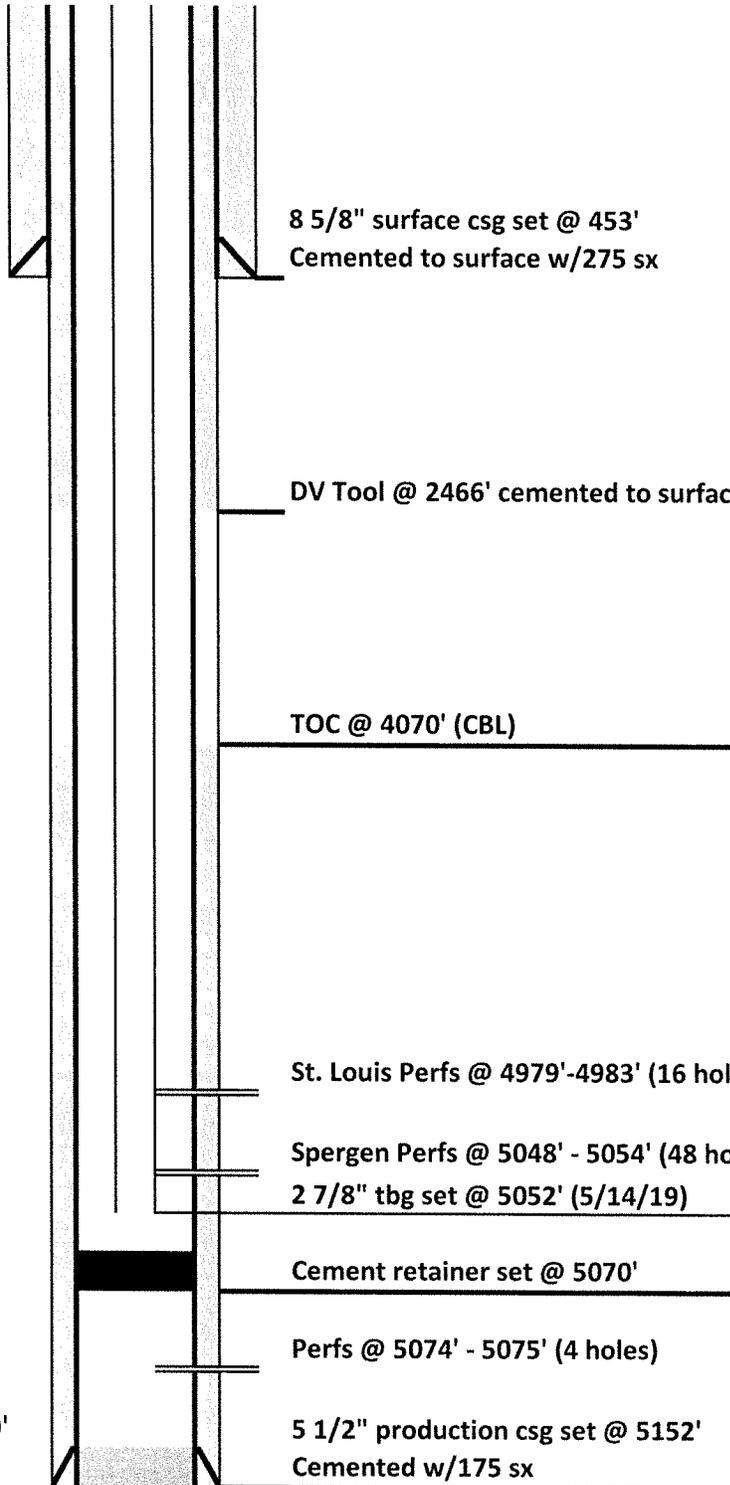

Date:	5/20/2019
Well Name:	Quiver Unit #4
Old Well Name:	Pattie #1-2
Location:	600' FSL & 600' FEL SE/4 SE/4 2-17S-48W
County:	Kiowa
State:	Colorado
API:	05-061-06762
GL:	4160'
KB:	4171'
Spud Date:	7/25/2000
Date 1st Prod:	8/19/2000

PBTD = 5070'
RTD = 5160'