

Colorado Interstate Gas

LEASE: Flank # 28
FIELD: Flank
COUNTY: Baca
STATE: Colorado
LOCATION: 33 33S 42W
API #: 05-009-05082-00
SPUD: 03/12/63
RE-SPUD: 05/30/82
Rev. Date 05/20/19 - APT

ELEVATION: GL: 3,813' [Re-Surveyed
(11/04/87)]


KB: 0

TD: 4,815' GL PBTD: 4,764' GL

Perfs: 4,177' – 4,181' GL w/ 2 SPF

PBTD @ 4,764' GL

TD 7-7/8" hole @ 4,815' GL

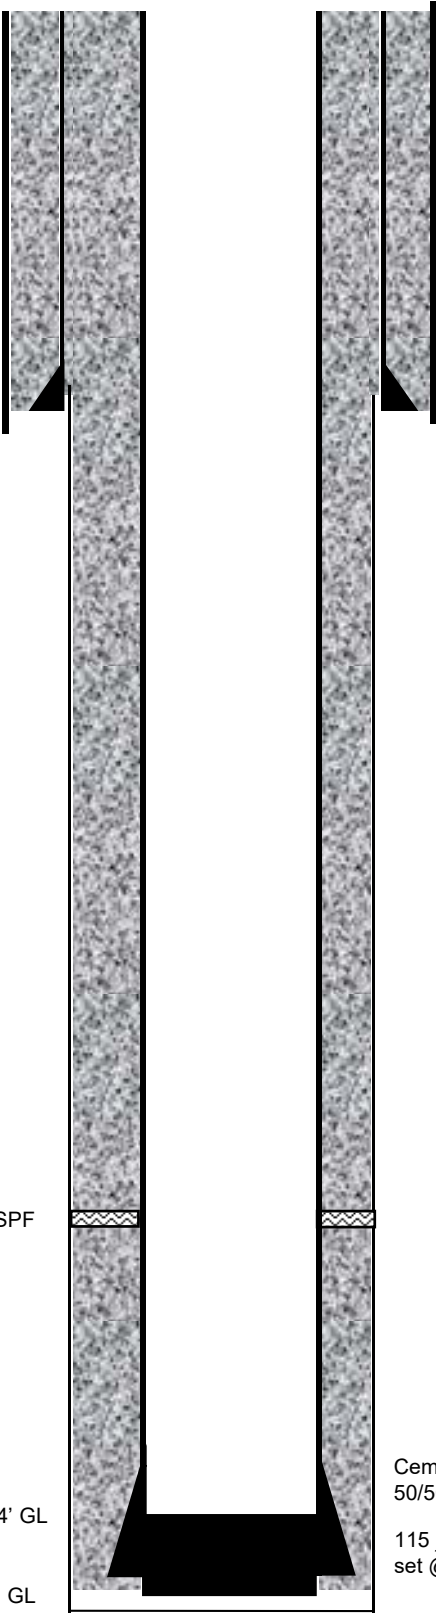

Cemented w/ 630 sx. [No details
available from original operator.]

8 5/8", 24#, J-55 casing set at
1,467' GL

TD 12-1/4" Surface hole @ 1,468' GL

Cement w/ 825 sx Hall. Light and 200 sx
50/50 poz. Cmt Circ.

115 jts, 5-1/2", 15.5#, K55, 8R, LT&C csg
set @ 4,808' GL