

Colorado Interstate Gas

LEASE: Flank # 22
FIELD: Flank
COUNTY: Baca
STATE: Colorado
LOCATION: 32 33S 42W
API #: 05-009-05075-00
SPUD: 02/23/58 [Original]
SPUD: 06/16/81 [Re-Entry]
Rev. Date 05/22/19 - APT

ELEVATION: GL: 3,826' [Re-Surveyed
(10/20/81)]


KB: 0

TD: 6,224' GL PBTB: 6,198' GL

Perfs: 4,593' – 4,595' GL w/ 2 SPF

PBTB @ 6,198' GL

TD 7-7/8" hole @ 6,224' GL

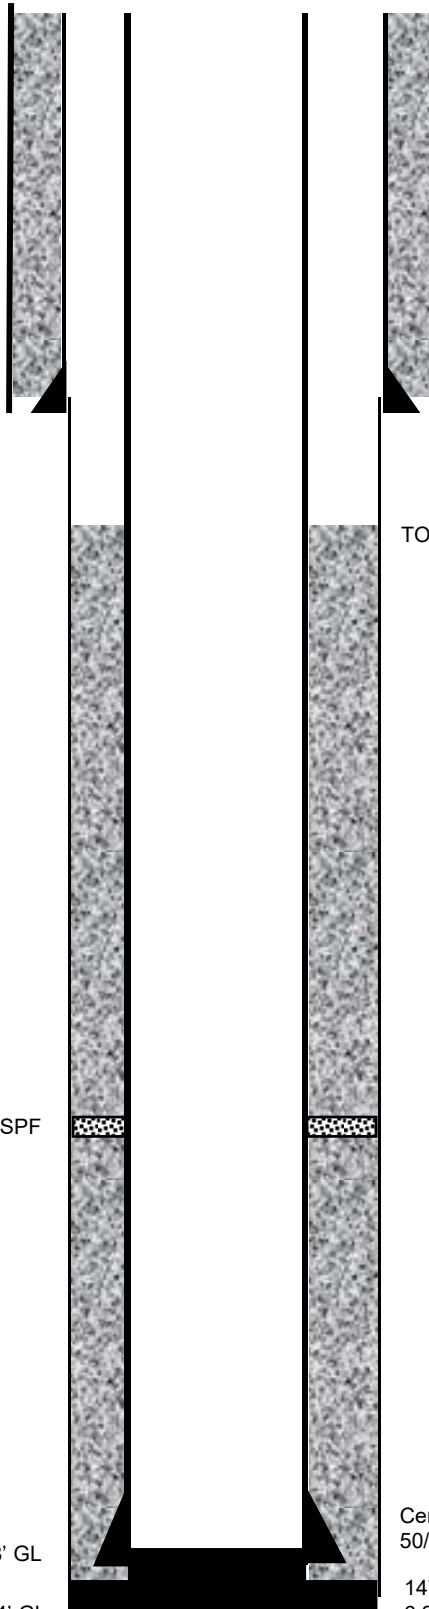

Cemented surface w/ 600 sx. [Details
not available from original operator.]

8 5/8", 24#, J55 casing set at 1,502' GL

TD 12-1/4" surface hole at 1,503' GL

TOC @ 2,650' GL - Temp. Survey (06/20/81)

Cemented w/ 925 sx. Halliburton lite & 400 sx.
50/50 poz. Cmt Circ. Then lost returns

147 jts, 5-1/2", 15.5#, K55, 8R casing set at
6,220' GL