


LOCATION DRAWING ELDER PAD

SECTION: 11
TOWNSHIP: 7N
RANGE: 65W
6TH P.M.
WELD COUNTY, CO

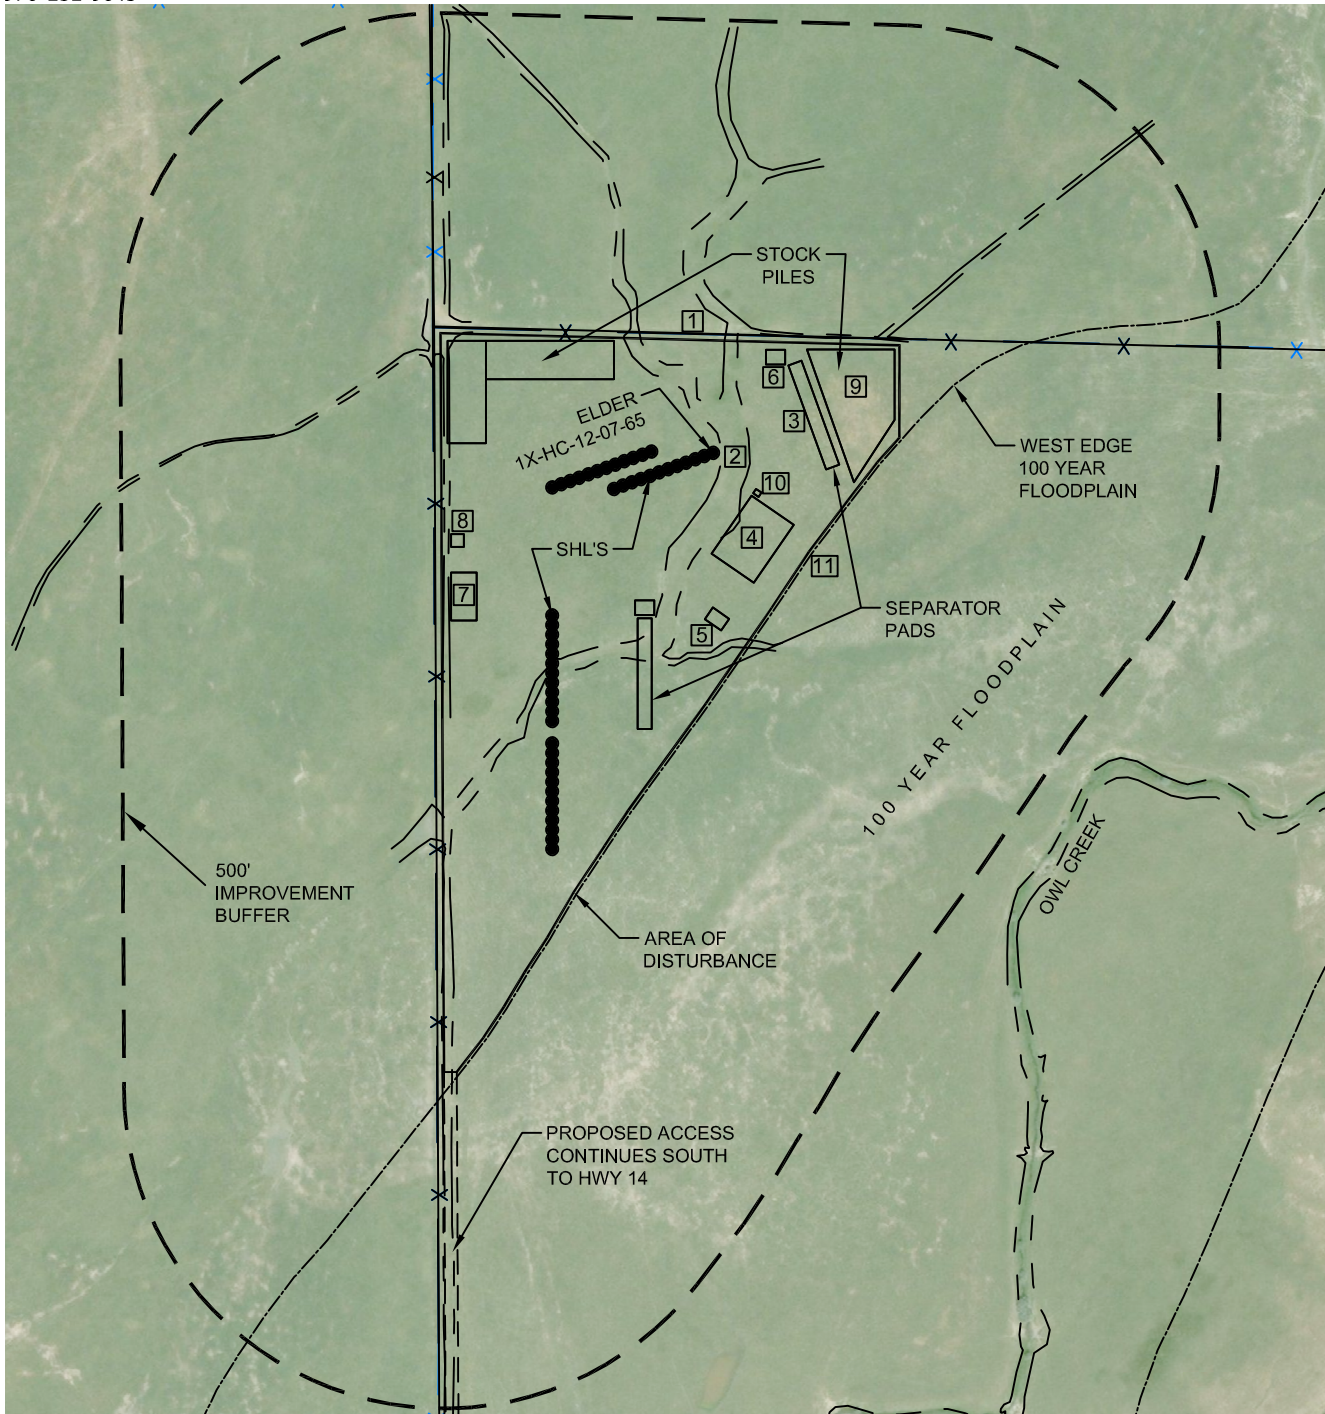


IMPROVEMENTS
(MEASUREMENTS ARE FROM THE PROPOSED ELDER
1X-HC-12-07-65 WELL LOCATION)

- | | |
|---|----------------------------------|
| ① PROPERTY LINE: 186' N & 436' W | ⑥ VRU AREAS: 161' NE & 248' SW |
| ② DITCH/DRAINAGE SWALE: 13' E, 411' W & 775' SE (OWL CREEK) | ⑦ COMBUSTOR AREA: 414' SW |
| ③ PROPOSED SEPARATOR PADS: 157' NE & 276' SW | ⑧ SALES GAS METER: 410' SW |
| ④ TANK & VRT PAD : 90' SE | ⑨ STOCK PILES: 192' NE & 193' NW |
| ⑤ ECD PAD: 242' S | ⑩ LACT: 88' SE |
| | ⑪ 100 YEAR FLOODPLAIN: 218' SE |

LEGEND:

- PROPERTY LINE
— DITCH/DRAINAGE SWALE
X FENCE LINE

Scale 1" = 300'

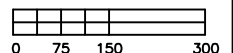

DATE: 5/25/2019

SHEET 1 OF 1