

SCALE: 1" = 2000'

0' 1000' 2000'


# MULTI-WELL PLAN

SHL NW/4 SE/4, SECTION 12, TOWNSHIP 1-N, RANGE 65-W  
 LPL N/2 N/2, SECTION 13, TOWNSHIP 1-N, RANGE 65-W  
 BHL S/2 S/2, NW/4 NE/4, SECTION 24, TOWNSHIP 1-N, RANGE 65-W  
 WELD COUNTY, COLORADO



## LEGEND

- SURFACE HOLE LOCATION
- LANDING POINT
- BOTTOM HOLE LOCATION
- ⊗ WELLHEAD
- ⊕ WATER WELL

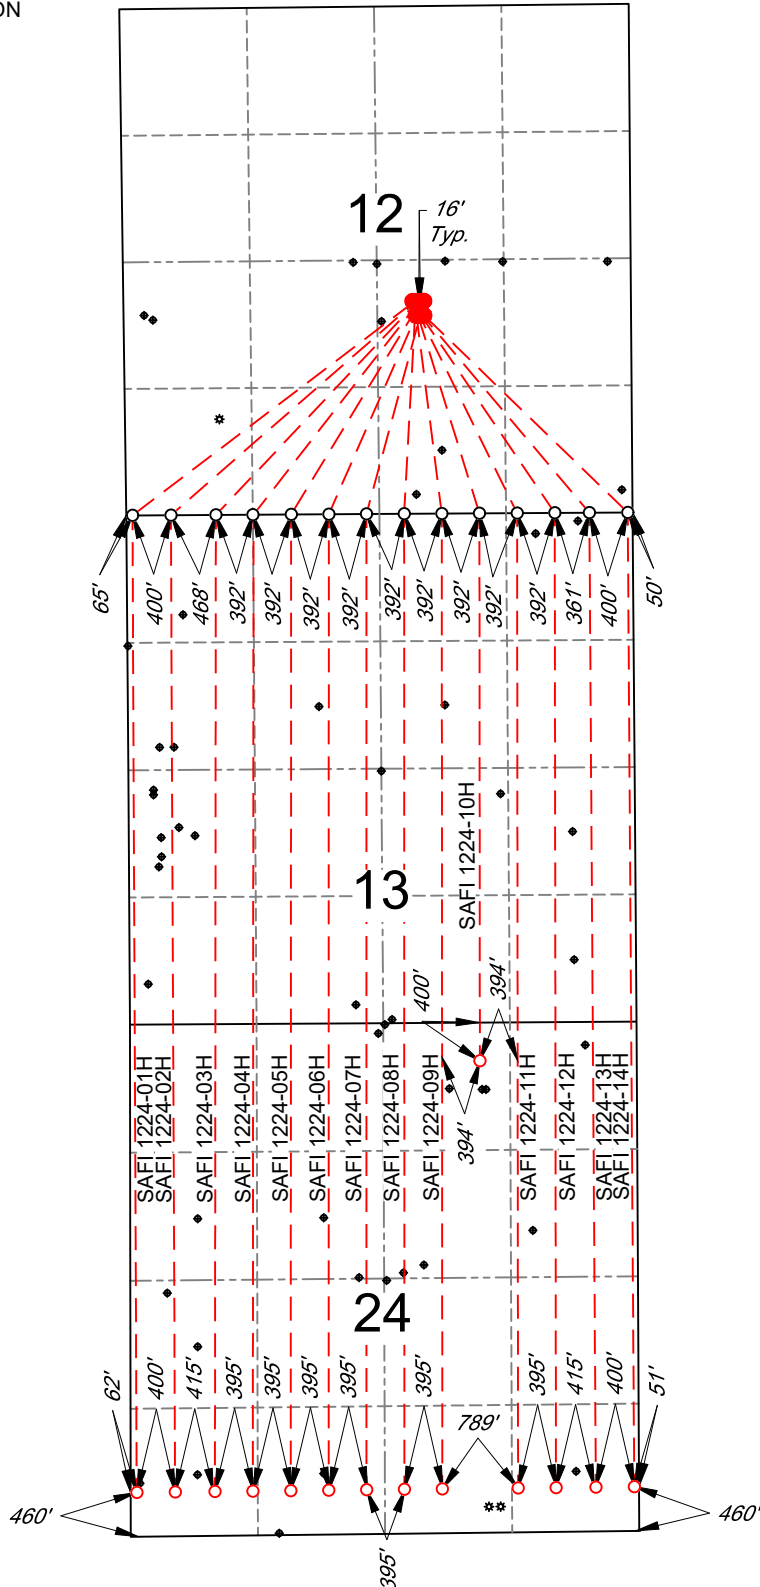

VERDAD RESOURCES  
 SAFI 1224  
 JOB NO. 125170

MAPP	04/10/2019	REVISION:	
SHEET :	1 OF 1	JLS	05/08/2019
FILE:CD_SAFI_1224_01H_14H_REV3		JLS	05/14/2019

**TOPOGRAPHIC**  
 LOYALTY INNOVATION LEGACY  
 520 Stacy Court Ste B, Lafayette, CO 80026  
 303.666.0379 www.topographic.com