


Colorado Interstate Gas

LEASE: Flank #03
FIELD: Flank
COUNTY: Baca
STATE: Colorado
LOCATION: 8 34S 42W
API #: 05-009-05065-00
SPUD: 01/30/62 [Original]
SPUD: 09/11/79 [Re-Entry]
Rev. Date 06/06/19 - APT

ELEVATION: GL: 3784' [Re-Surveyed (10/20/81)]

KB + GL + 11'

TD: 4,749' GL PBTB: 4,210' GL

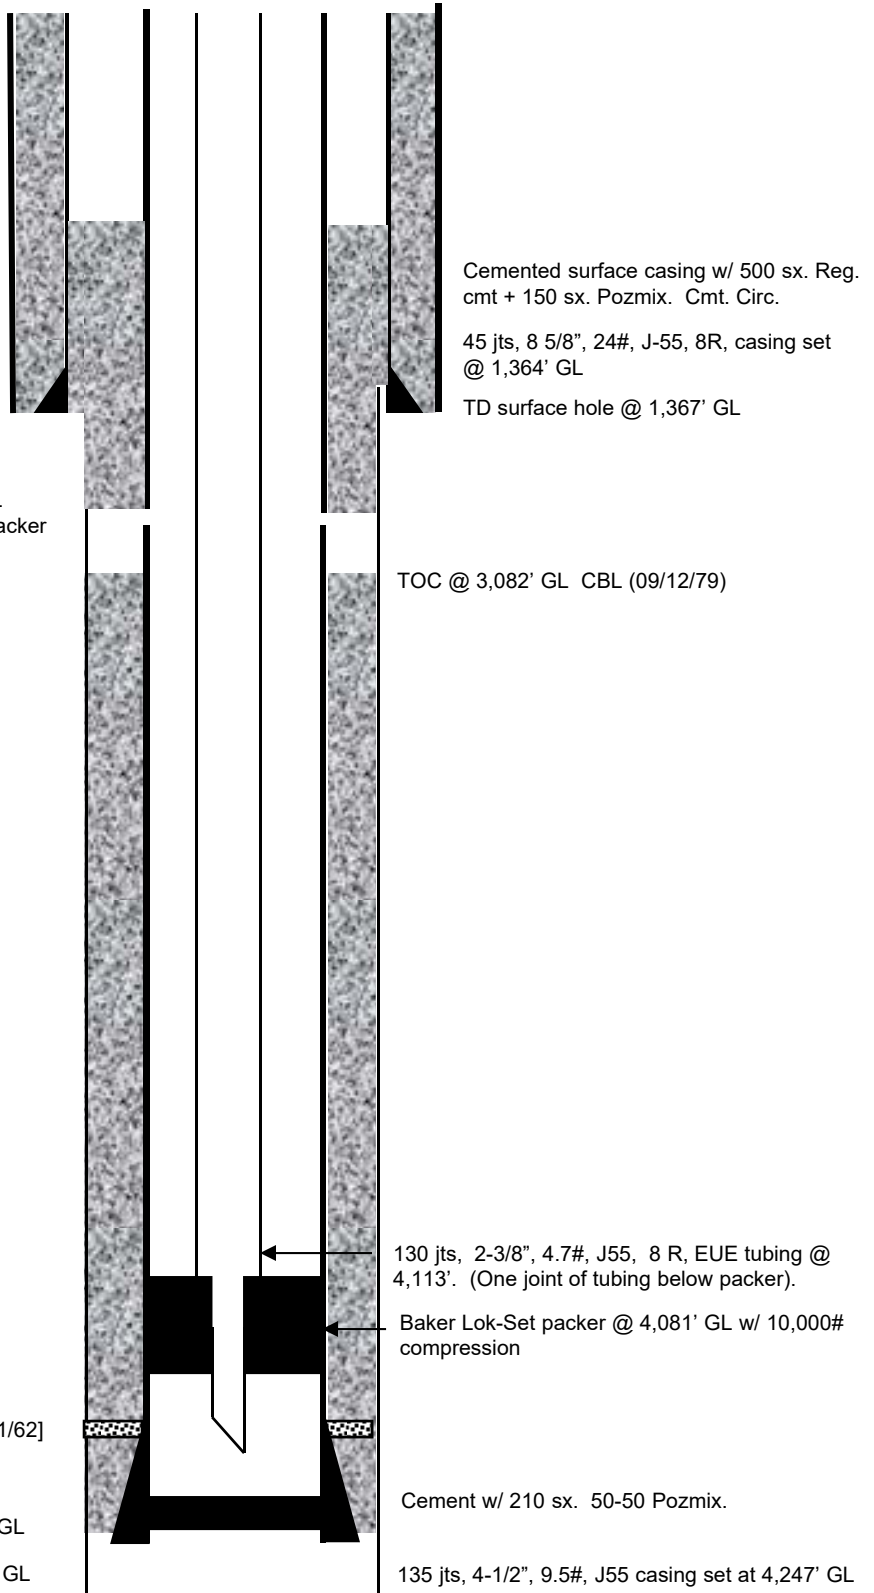

PBTB @ 4,210' GL
 TD 7-7/8" hole @ 4,749' GL