





Lat40°, Inc. 6250 W. 10th Street, Unit 2, Greeley, CO 970-515-5294

WELL LOCATION CERTIFICATE
EMMY STATE H36-787

SECTION: 25
TOWNSHIP: 3N
RANGE: 65W
6TH. P.M.
WELD COUNTY, CO

APPROVED

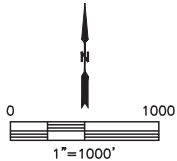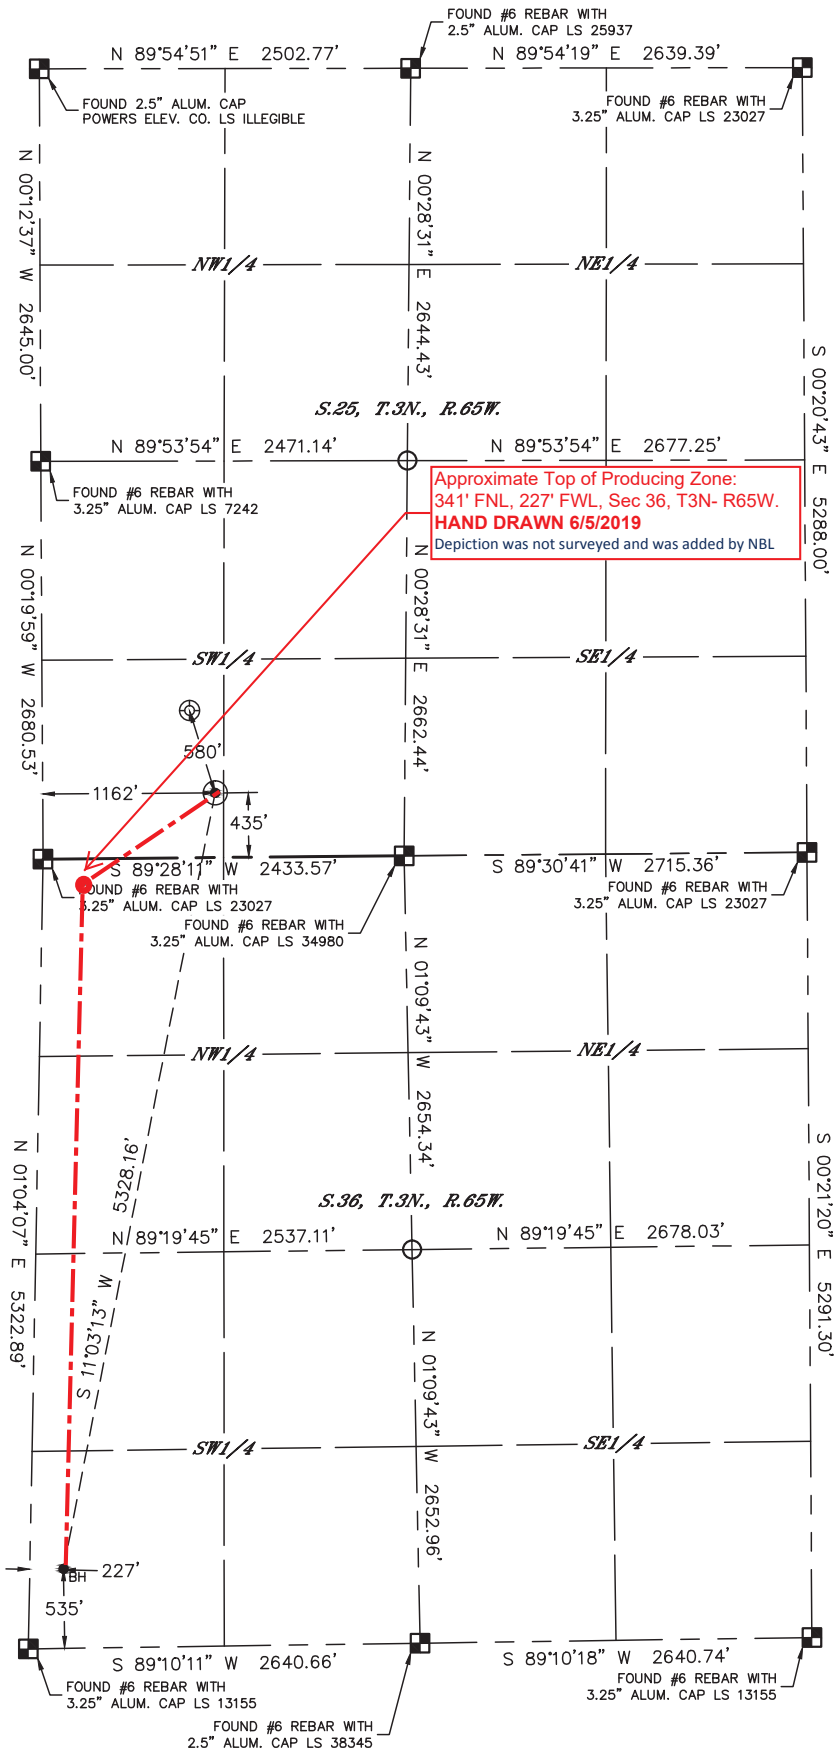

CLIENT: NOBLE ENERGY, INC.			LANDMAN: TYLER BEAVERS			
INSTRUMENT OPERATOR: SCOTT SHERARD			SURVEY DATE: 4/3/2017	SURFACE USE: RANGELAND		
SHL FOOTAGE	SHL LAT°	SHL LONG°	SHL PDOP	SHL ELEV (FT.)	SHL 1/4/1/4	SHL S-T-R
435	FSL	1162	FWL	40.19009	-104.61708	1.4

BHL FOOTAGE	BHL LAT°	BHL LONG°	BHL S-T-R
535	FSL	227	FWL
40.17576	-104.62092	36-3-65	

- NOTE:
- 1) Bearings shown are Grid Bearings of the Colorado State Plane Coordinate System, North Zone, North American Datum 1983. The lineal dimensions as contained herein are based upon the "U.S. Survey Foot."
 - 2) Distances to section lines measured at 90 degrees from said section lines.
 - 3) Ground elevations are based on an observed GPS elevation (NAVD 1988 DATUM).
 - 4) Latitude and Longitude shown are (NAD 83 DATUM).
 - 5) IMPROVEMENTS: See LOCATION DRAWING for all visible improvements within 500' of oil and gas location.
 - 6) This map does not represent a boundary survey.

- LEGEND
- = ALIQUOT MONUMENT AS DESCRIBED
 - = CALCULATED POSITION
 - = SURFACE HOLE LOCATION (SHL)
 - ▲ = ENTRY POINT LOCATION (EP)
 - = BOTTOM HOLE LOCATION (BHL)
 - ⊙ = EXISTING WELL
 - ⊙ = ABANDONED WELL



Kyle E. Rutz-On behalf of Lat40°, Inc.
Colorado Licensed/Professional Land Surveyor No. 38307
DATE: 9/1/2017
PROJECT#: 2017022