


LINE TABLE			LINE TABLE			LINE TABLE		
LINE	DIRECTION	LENGTH	LINE	DIRECTION	LENGTH	LINE	DIRECTION	LENGTH
L1	N60°03'42"W	39.56'	L8	S15°09'07"W	34.10'	L15	N83°36'15"W	37.60'
L2	N10°26'47"W	34.55'	L9	S54°13'39"W	23.23'	L16	S03°24'56"E	51.09'
L3	N48°37'17"E	27.89'	L10	S74°08'30"W	52.54'	L17	S43°04'37"W	35.38'
L4	S88°30'40"E	21.56'	L11	S18°11'43"W	49.91'	L18	N89°05'45"W	29.95'
L5	N50°36'50"E	26.93'	L12	S10°02'29"W	41.68'	L19	N54°18'04"W	32.18'
L6	S72°00'06"E	29.12'	L13	S54°27'26"W	55.87'	L20	N29°47'03"W	31.40'
L7	S30°37'01"E	36.08'	L14	S77°50'10"W	38.68'	L21	N44°13'31"W	54.97'



SWMP LEGEND:

SCE – STABILIZED  
CONSTRUCTION  
ENTRANCE  
W – WATTLE

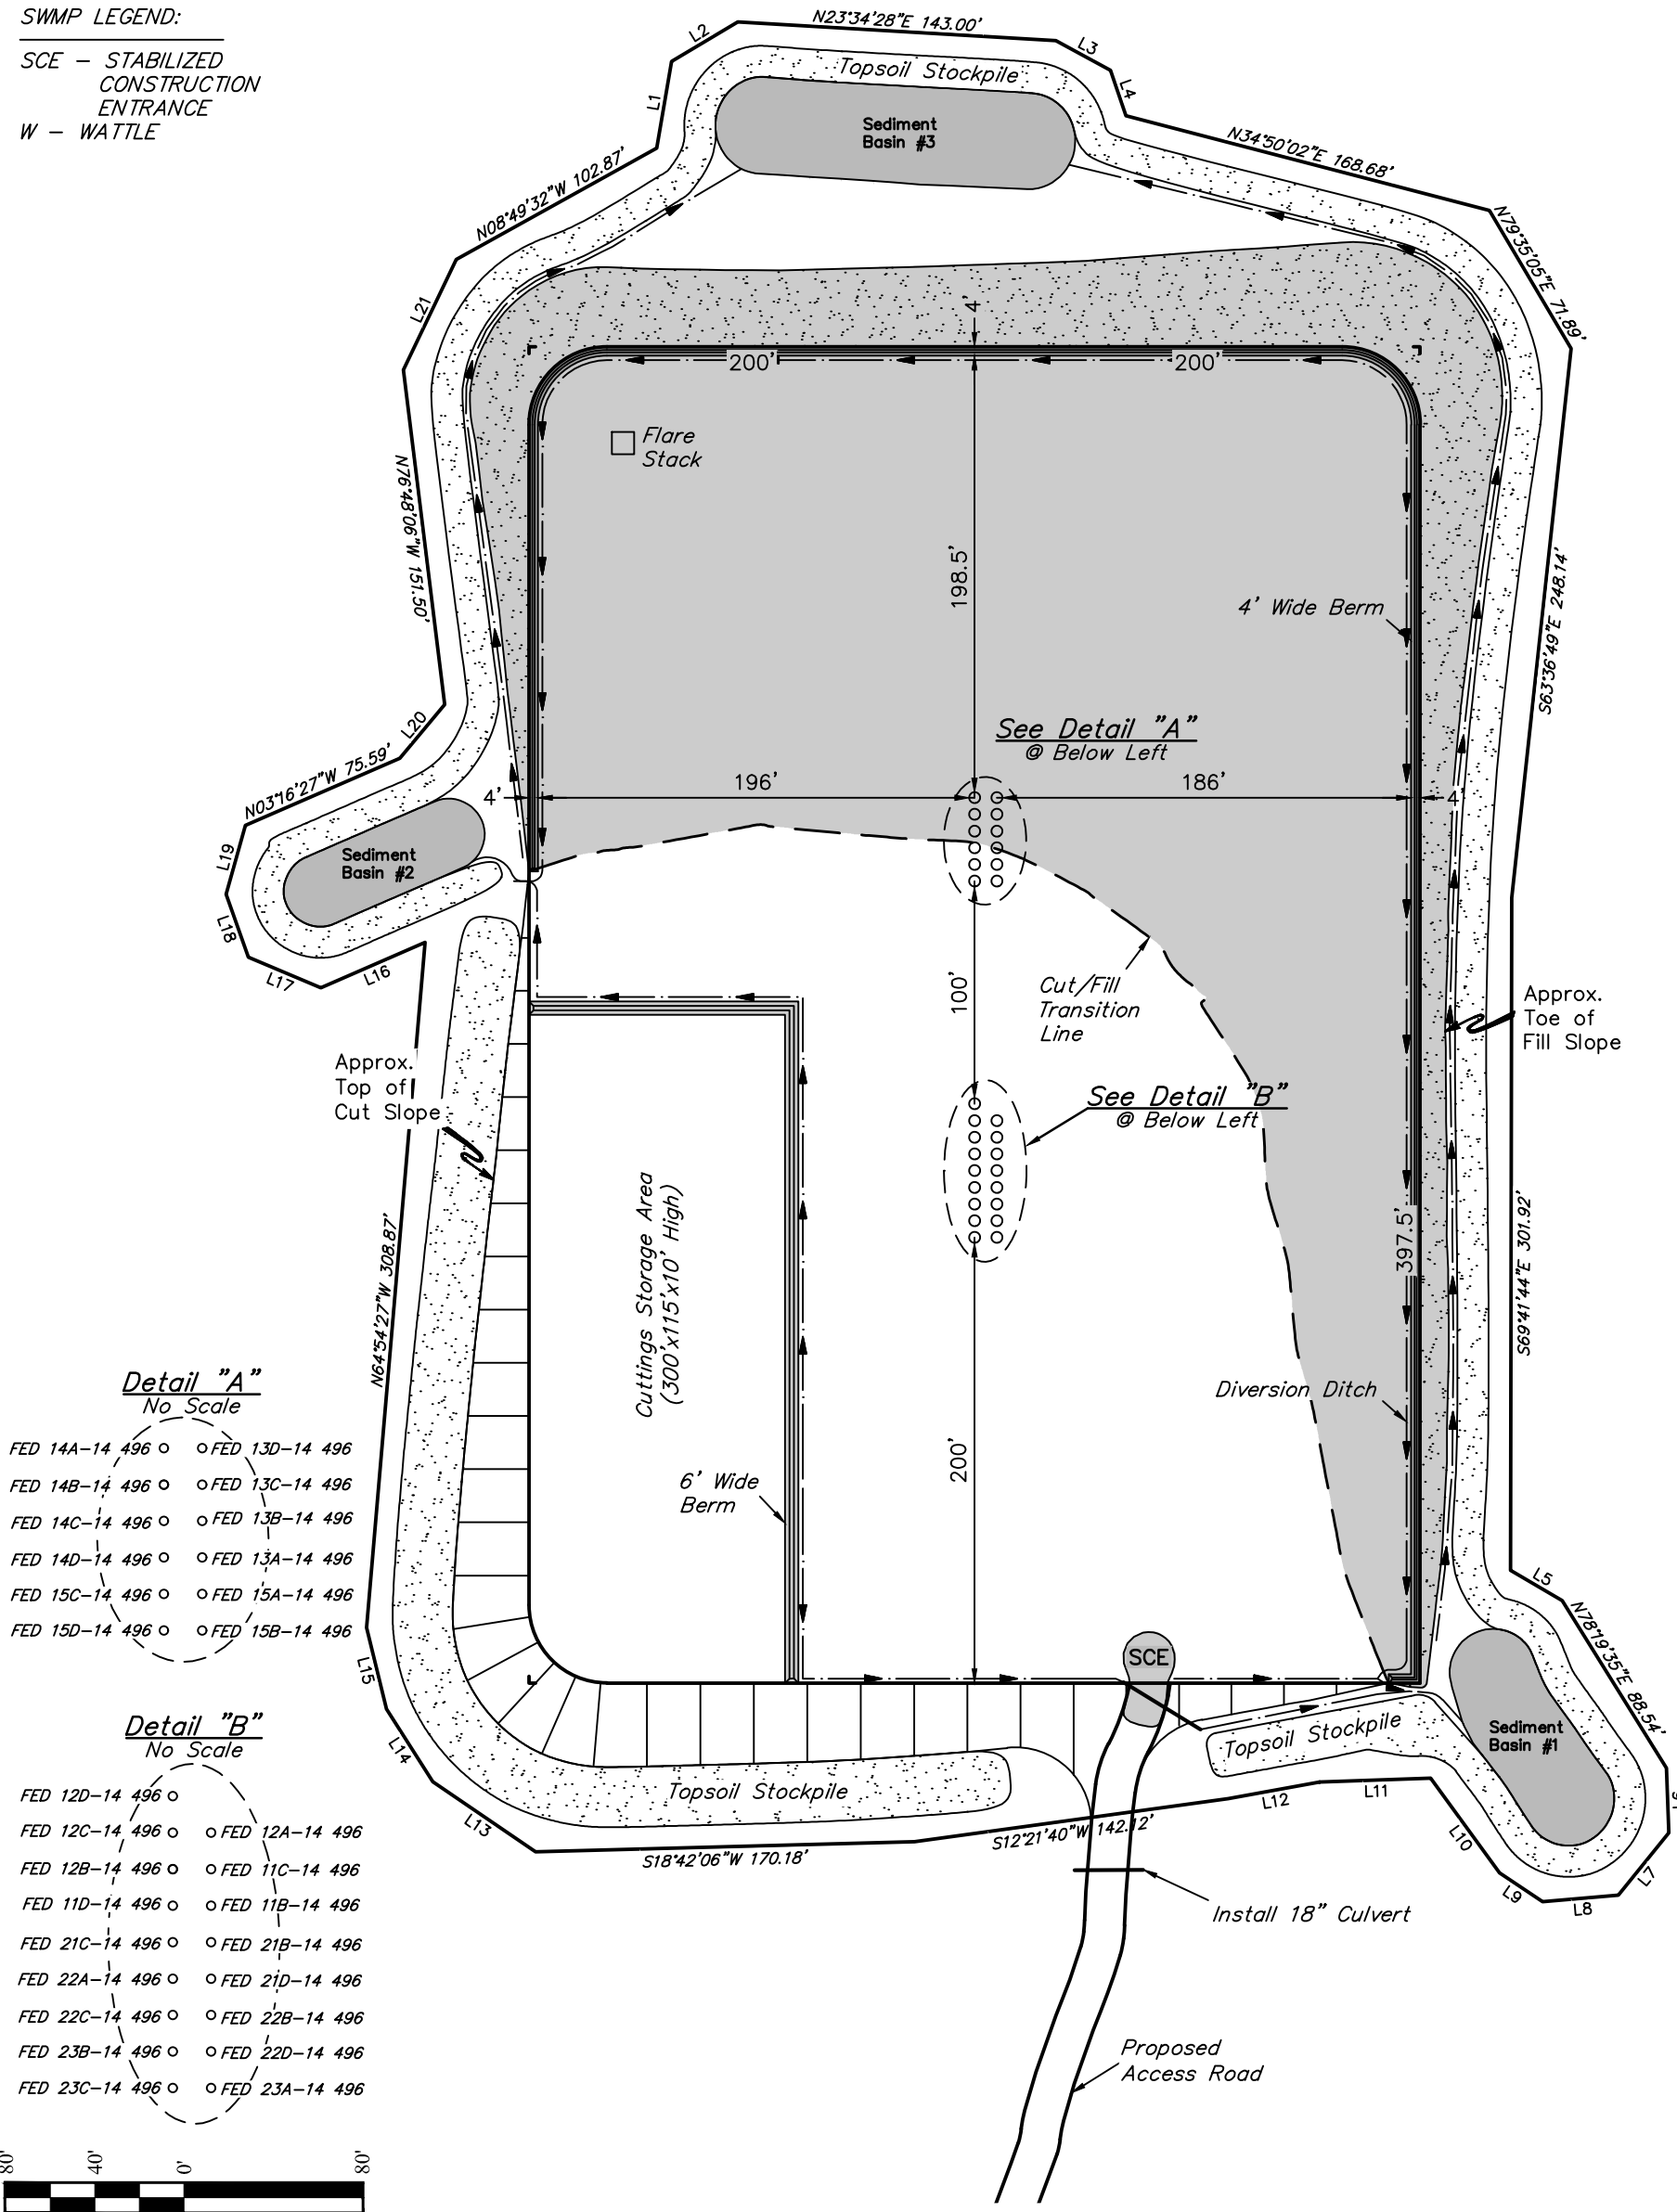

NOTES:  
• Contours shown at 2' intervals.



UELS, LLC  
Corporate Office \* 85 South 200 East  
Vernal, UT 84078 \* (435) 789-1017

Caerus Oil & Gas LLC

ELU J14 496 PAD  
NE 1/4 SW 1/4, SECTION 14, T4S, R96W, 6th P.M.  
RIO BLANCO COUNTY, COLORADO

SURVEYED BY	DENNIS PETTY, J.L.	12-20-18	SCALE
DRAWN BY	M.D.	02-25-19	1" = 80'
SURFACE DISTURBANCE AREA		FIGURE #4	