


**SWMP LEGEND:**  
 SCE - STABILIZED CONSTRUCTION ENTRANCE

**PRODUCTION LEGEND:**  
 P = PRODUCTION SKID  
 GL = GAS LIFT SKID  
 CP = CHEMICAL PUMPS  
 — = PRODUCTION FLOWLINES  
 — = GAS LIFT FLOWLINES

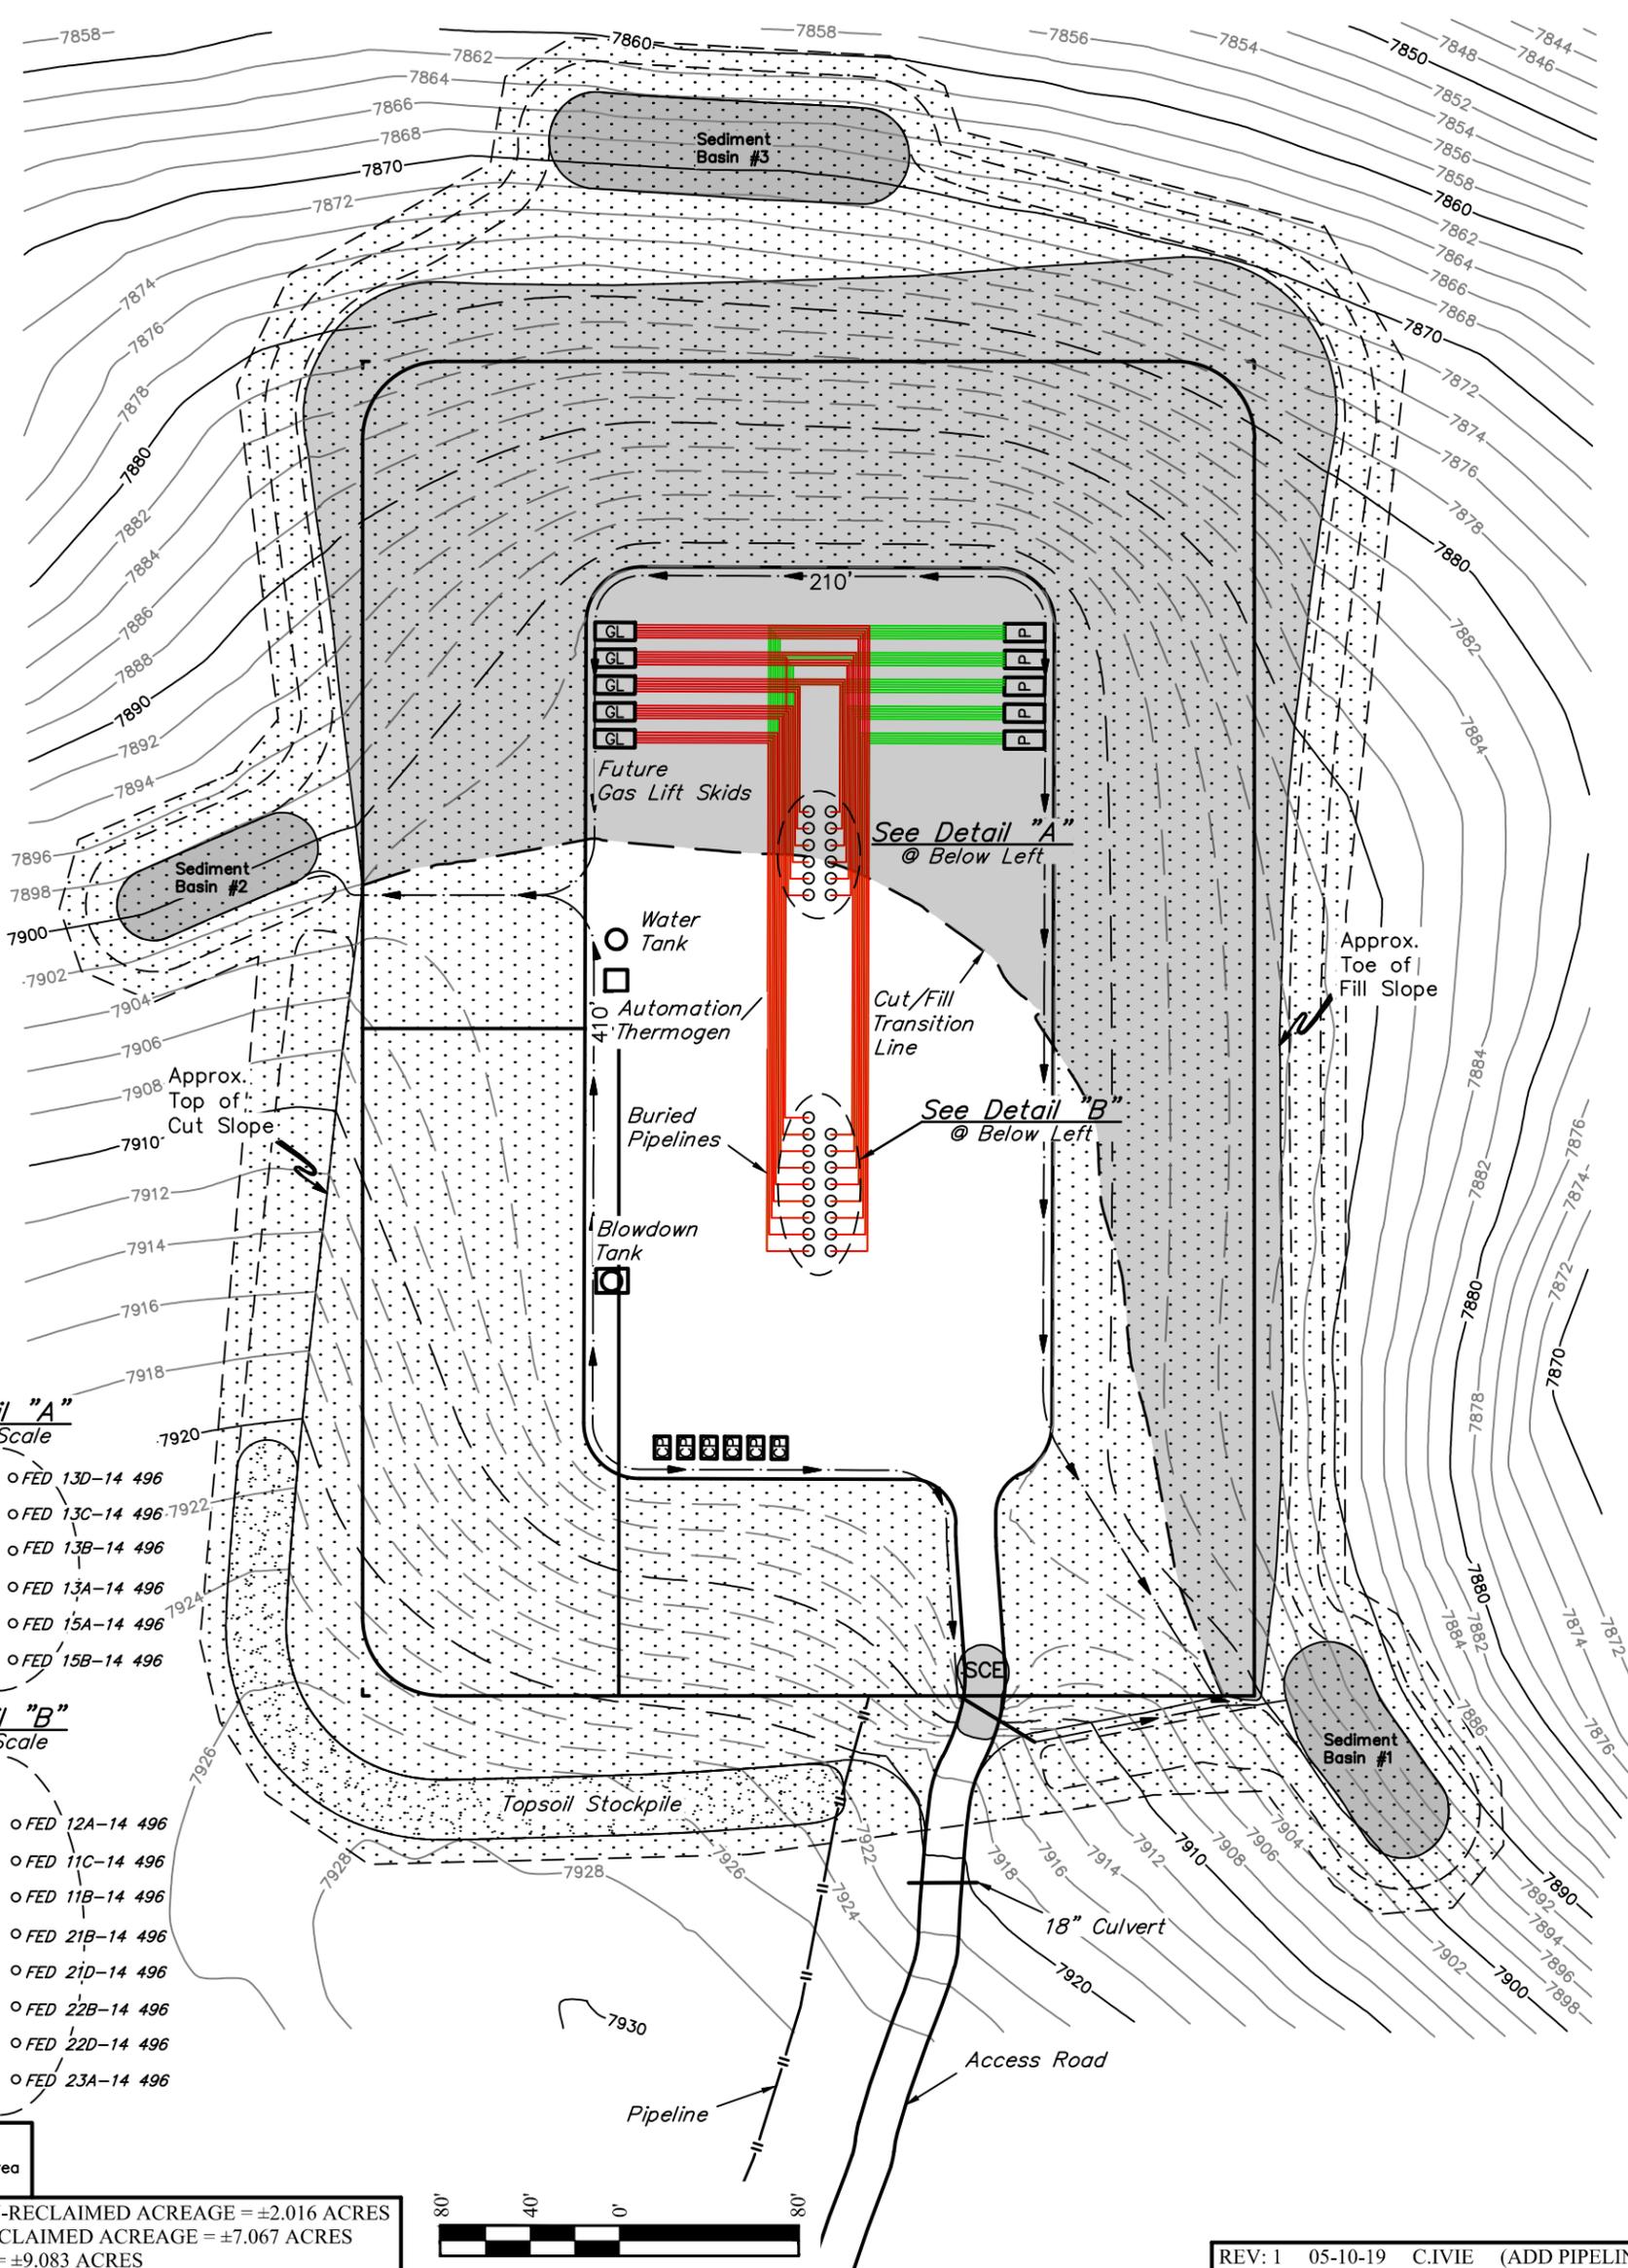

**Detail "A"**  
 No Scale

- FED 14A-14 496 ○ ○ FED 13D-14 496
- FED 14B-14 496 ○ ○ FED 13C-14 496
- FED 14C-14 496 ○ ○ FED 13B-14 496
- FED 14D-14 496 ○ ○ FED 13A-14 496
- FED 15C-14 496 ○ ○ FED 15A-14 496
- FED 15D-14 496 ○ ○ FED 15B-14 496

**Detail "B"**  
 No Scale

- FED 12D-14 496 ○ ○ FED 12A-14 496
- FED 12C-14 496 ○ ○ FED 11C-14 496
- FED 12B-14 496 ○ ○ FED 11B-14 496
- FED 21C-14 496 ○ ○ FED 21B-14 496
- FED 22A-14 496 ○ ○ FED 21D-14 496
- FED 22C-14 496 ○ ○ FED 22B-14 496
- FED 23B-14 496 ○ ○ FED 22D-14 496
- FED 23C-14 496 ○ ○ FED 23A-14 496

**LEGEND:**  
 [Dotted Pattern] Reclaimed Area

APPROXIMATE UN-RECLAIMED ACREAGE = ±2.016 ACRES  
 APPROXIMATE RECLAIMED ACREAGE = ±7.067 ACRES  
 TOTAL ACREAGE = ±9.083 ACRES



REV: 1 05-10-19 C.IVIE (ADD PIPELINE)

**NOTES:**  
 • Contours shown at 2' intervals.

**Caerus Oil & Gas LLC**

**ELU J14 496 PAD**  
 NE 1/4 SW 1/4, SECTION 14, T4S, R96W, 6th P.M.  
 RIO BLANCO COUNTY, COLORADO

SURVEYED BY	DENNIS PETTY, J.L.	12-20-18	SCALE
DRAWN BY	M.D.	02-25-19	1" = 80'
INTERIM RECLAMATION/PRODUCTION SCHEMATIC			<b>FIGURE #5</b>



**UELS, LLC**  
 Corporate Office \* 85 South 200 East  
 Vernal, UT 84078 \* (435) 789-1017