



PROJECT DETAILS: Weld County, CO NAD 83

Geodetic System: US State Plane 1983
Datum: North American Datum 1983
Ellipsoid: GRS 1980
Zone: Colorado Northern Zone
System Datum: Mean Sea Level
Local North: True

Project: Weld County, CO NAD 83
Site: Fox Creek 25 SE Pad
Well: Fox Creek 25-5906B
Wellbore: OH
Design: Plan 1



Azimuths to True North
Magnetic North: 8.25°

Magnetic Field
Strength: 52796.3snT
Dip Angle: 67.28°
Date: 12/13/2018
Model: HDGM



Plan: Plan 1 (Fox Creek 25-5906B/OH)


Created By: Seth Burstad

SECTION DETAILS

MD	Inc	Azi	TVD	+N/-S	+E/-W	Dleg	TFace	VSect
0.00	0.00	0.000	0.00	0.00	0.00	0.00	0.00	0.00
629.71	12.59	196.854	624.65	-65.97	-19.99	2.00	196.85	-66.12
6729.42	12.59	196.854	6577.59	-1338.85	-405.60	0.00	0.00	-1341.81
7750.14	90.00	0.423	7269.00	-778.26	-445.16	10.00	163.19	-781.52
17841.10	90.00	0.423	7269.00	9312.43	-370.72	0.00	0.00	9309.44

WELL DETAILS: Fox Creek 25-5906B

GL 5398.7' & KB 20' @ 5418.70ft 5398.70						
+N/-S	+E/-W	Northing	Easting	Latitude	Longitude	
0.00	0.00	1600347.11	3310110.70	40° 58' 33.315 N	104° 22' 37.081 W	

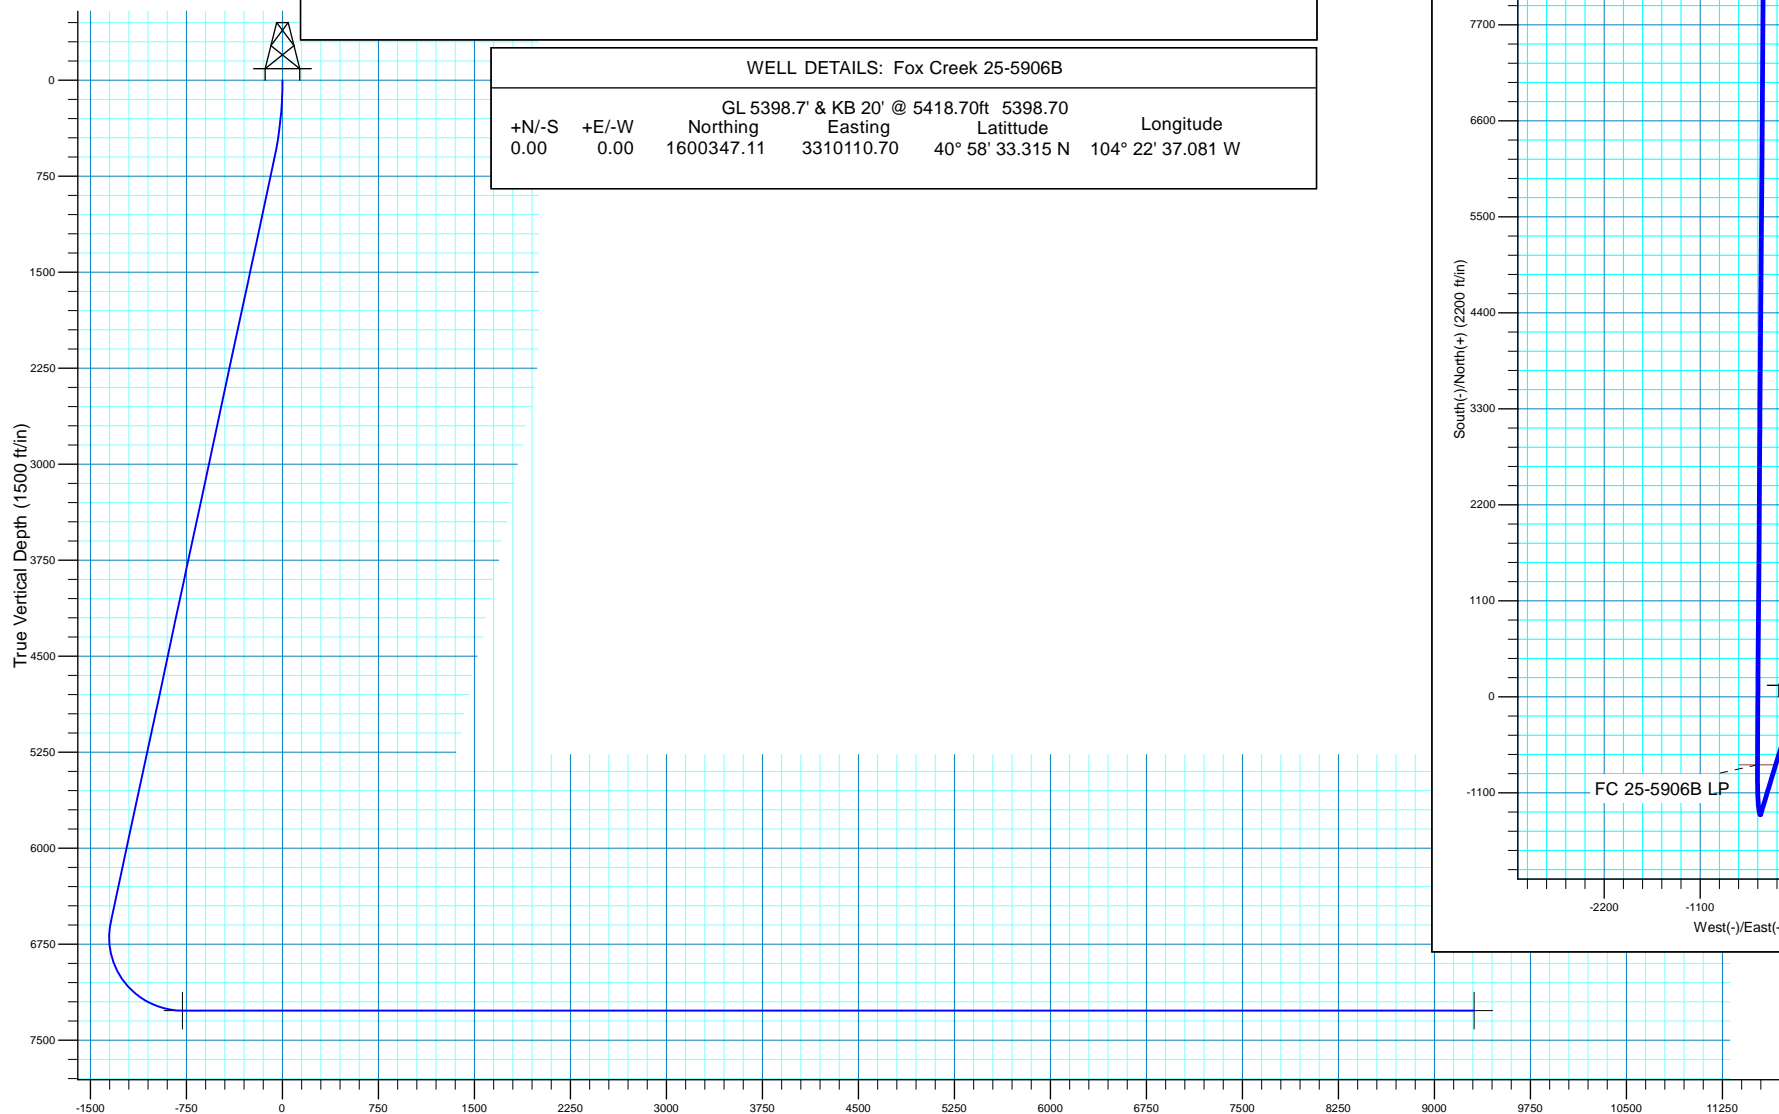

Vertical Section at 0.423° (1500 ft/in)

