



PROJECT DETAILS: Weld County, CO NAD 83

Geodetic System: US State Plane 1983  
Datum: North American Datum 1983  
Ellipsoid: GRS 1980  
Zone: Colorado Northern Zone  
System Datum: Mean Sea Level  
Local North: True

Project: Weld County, CO NAD 83  
Site: Fox Creek 25 SE Pad  
Well: Fox Creek 12-63-36-1-3N  
Wellbore: OH  
Design: Plan 1



Azimuths to True North  
Magnetic North: 8.25°

Magnetic Field  
Strength: 52796.3snT  
Dip Angle: 67.28°  
Date: 12/13/2018  
Model: HDGM



Plan: Plan 1 (Fox Creek 12-63-36-1-3N/OH)


Created By: Seth Burstad

#### SECTION DETAILS

MD	Inc	Azi	TVD	+N/-S	+E/-W	Dleg	TFace	VSect
0.00	0.00	0.000	0.00	0.00	0.00	0.00	0.00	0.00
164.83	4.47	191.102	164.66	-6.30	-1.24	2.71	191.10	6.30
6760.11	4.47	191.102	6739.90	-510.49	-100.17	0.00	0.00	510.46
7616.27	90.00	179.983	7269.00	-1081.77	-107.98	10.00	-11.15	1081.74
18007.08	90.00	179.983	7269.00	-11472.58	-104.98	0.00	0.00	11472.55

#### WELL DETAILS: Fox Creek 12-63-36-1-3N

GL 5398.7' & KB 20' @ 5418.70ft 5398.70						
+N/-S	+E/-W	Northing	Easting	Latitude	Longitude	
0.00	0.00	1600347.91	3310000.78	40° 58' 33.337 N	104° 22' 38.514 W	

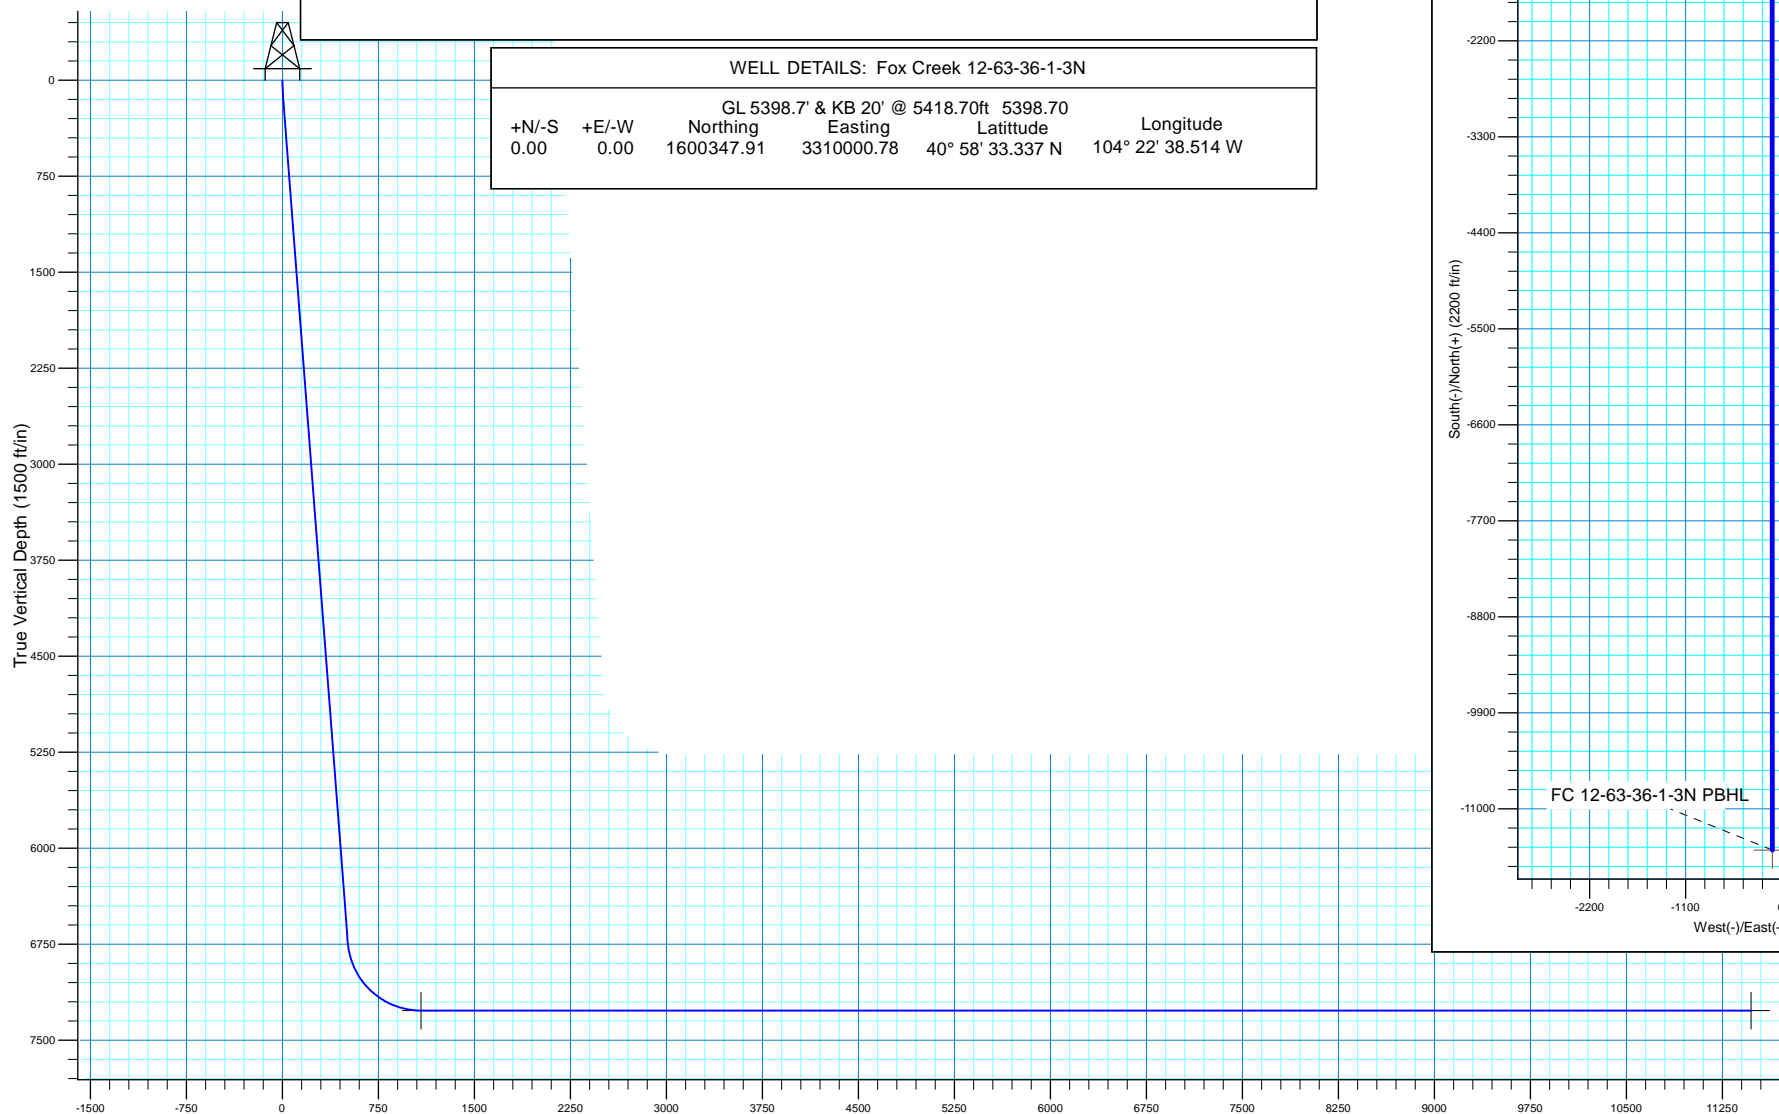

Vertical Section at 179.983° (1500 ft/in)

