



PROJECT DETAILS: Weld County, CO NAD 83

Geodetic System: US State Plane 1983  
Datum: North American Datum 1983  
Ellipsoid: GRS 1980  
Zone: Colorado Northern Zone  
System Datum: Mean Sea Level  
Local North: True

Project: Weld County, CO NAD 83  
Site: Fox Creek 25 SE Pad  
Well: Fox Creek 12-63-36-1-4N  
Wellbore: OH  
Design: Plan 1



Azimuths to True North  
Magnetic North: 8.25°

Magnetic Field  
Strength: 52796.3snT  
Dip Angle: 67.28°  
Date: 12/13/2018  
Model: HDGM



Plan: Plan 1 (Fox Creek 12-63-36-1-4N/OH)


Created By: Seth Burstad

#### SECTION DETAILS

MD	Inc	Azi	TVD	+N/-S	+E/-W	Dleg	TFace	VSect
0.00	0.00	0.000	0.00	0.00	0.00	0.00	0.00	0.00
210.07	5.94	138.056	209.69	-8.09	7.27	2.83	138.06	8.09
6777.01	5.94	138.056	6741.39	-513.41	461.37	0.00	0.00	513.28
7632.89	90.00	180.016	7269.00	-1084.68	497.91	10.00	42.11	1084.54
18016.04	90.00	180.016	7269.00	-11467.84	495.08	0.00	0.00	11467.70

#### WELL DETAILS: Fox Creek 12-63-36-1-4N

GL 5398.7' & KB 20' @ 5418.70ft 5398.70							
+N/-S	+E/-W	Northing	Easting	Latitude	Longitude		
0.00	0.00	1600347.73	3310015.69	40° 58' 33.333 N	104° 22' 38.320 W		

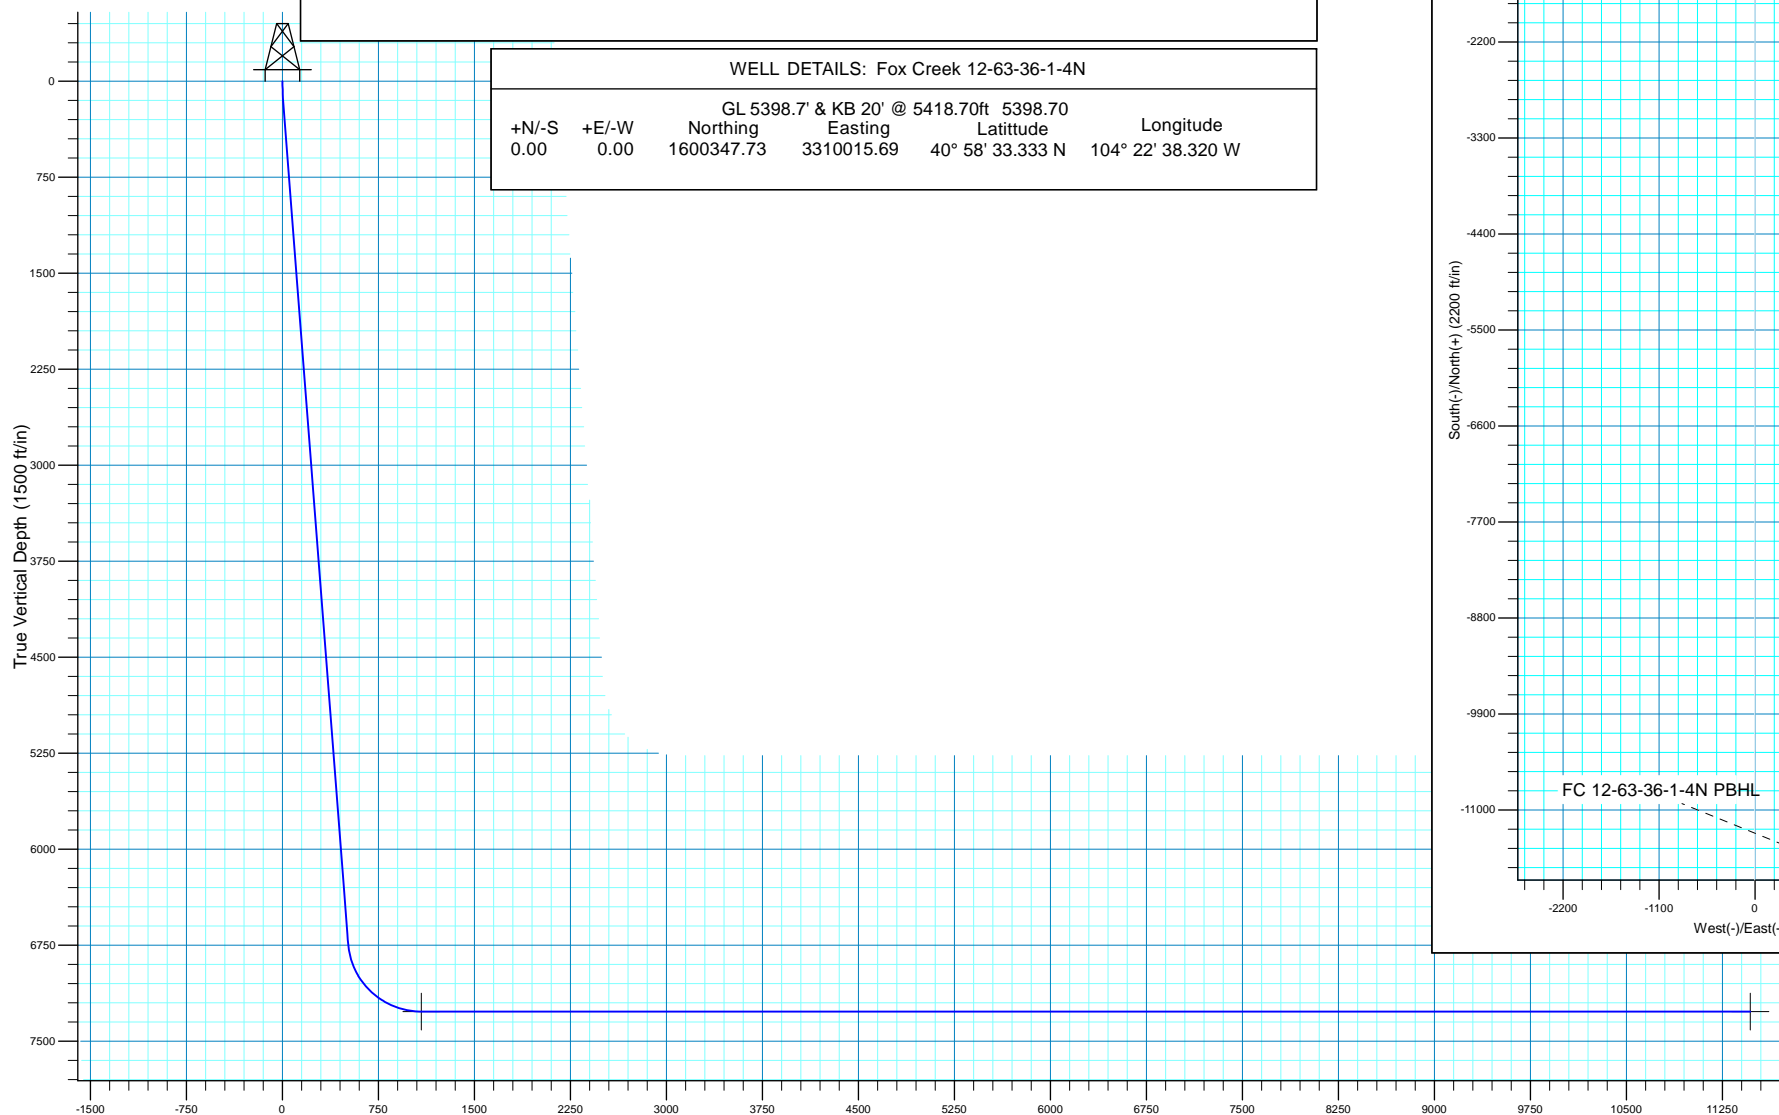

Vertical Section at 180.016° (1500 ft/in)

