


Colorado Interstate Gas

LEASE: Flank #04
FIELD: Flank
COUNTY: Baca
STATE: Colorado
LOCATION: 8 34S 42W
API #: 05-009-05052-00
SPUD: 08/26/62 [Original]
SPUD: 07/18/79 [Re-Entry]
Rev. Date 06/25/19 - APT

ELEVATION: GL: 3,687'

KB = GL + 9.5'

TD: 4,591' GL PBDT: 4,552' GL

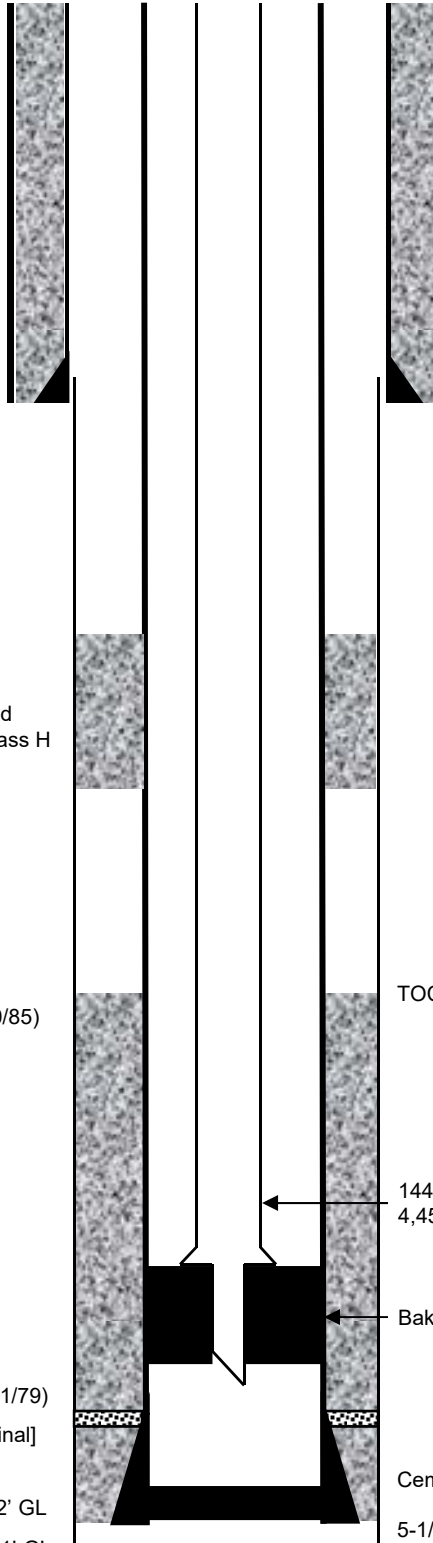

Cemented surface casing w/ 400 sx Pozmix A with 2% gel and 1/4# flocele/sx, tailed with 100 sx common cement w/2% CaCl. Found TOC 22' below RKB. Spotted with 50 sx common cement with 2% CaCl.

44 jts, 8 5/8", 24#, J-55, 8R, casing @ 1,358' GL

07/24/79: Isolated holes in csg from 2,856'-2,871'.
07/25/79: Set BP @ 4,476' and Packer @ 2,762' and sqzd holes in casing with 50 sx. RFC and 250 sx. Class H cmt.

Perf squeeze holes 4,000'-4,001' GL (05/20/85)
Squeezed w/ 50 sx. Class H (05/22/85)

TOC @ 4,000' GL from CEL (05/22/85)

144 jts, 2-3/8", 4.7#, J55, 8 R, EUE tubing @ 4,454'.

Baker Lok-Set packer @ 4,454' GL in neutral

[Morrow] Perf: 4,500'-4,507' GL w/ 2 SPF (08/01/79)

[Morrow] Perf: 4,508'-4,514' GL w/ 4 SPF [Original]

Cement w/ 110 sxs

5-1/2", 14#, J55 casing set @ 4,582' GL

PBDT @ 4,552' GL
TD 7-7/8" hole @ 4,591' GL