




Lat40°, Inc. 6250 W. 10th Street, Unit 2, Greeley, CO 970-515-5294

MULTI-WELL PLAN

SIMPSON 26 PAD

THIS MAP DOES NOT REPRESENT A BOUNDARY SURVEY

SECTION: 26
TOWNSHIP: 8N
RANGE: 66W
6TH. P.M.
WELD COUNTY, CO

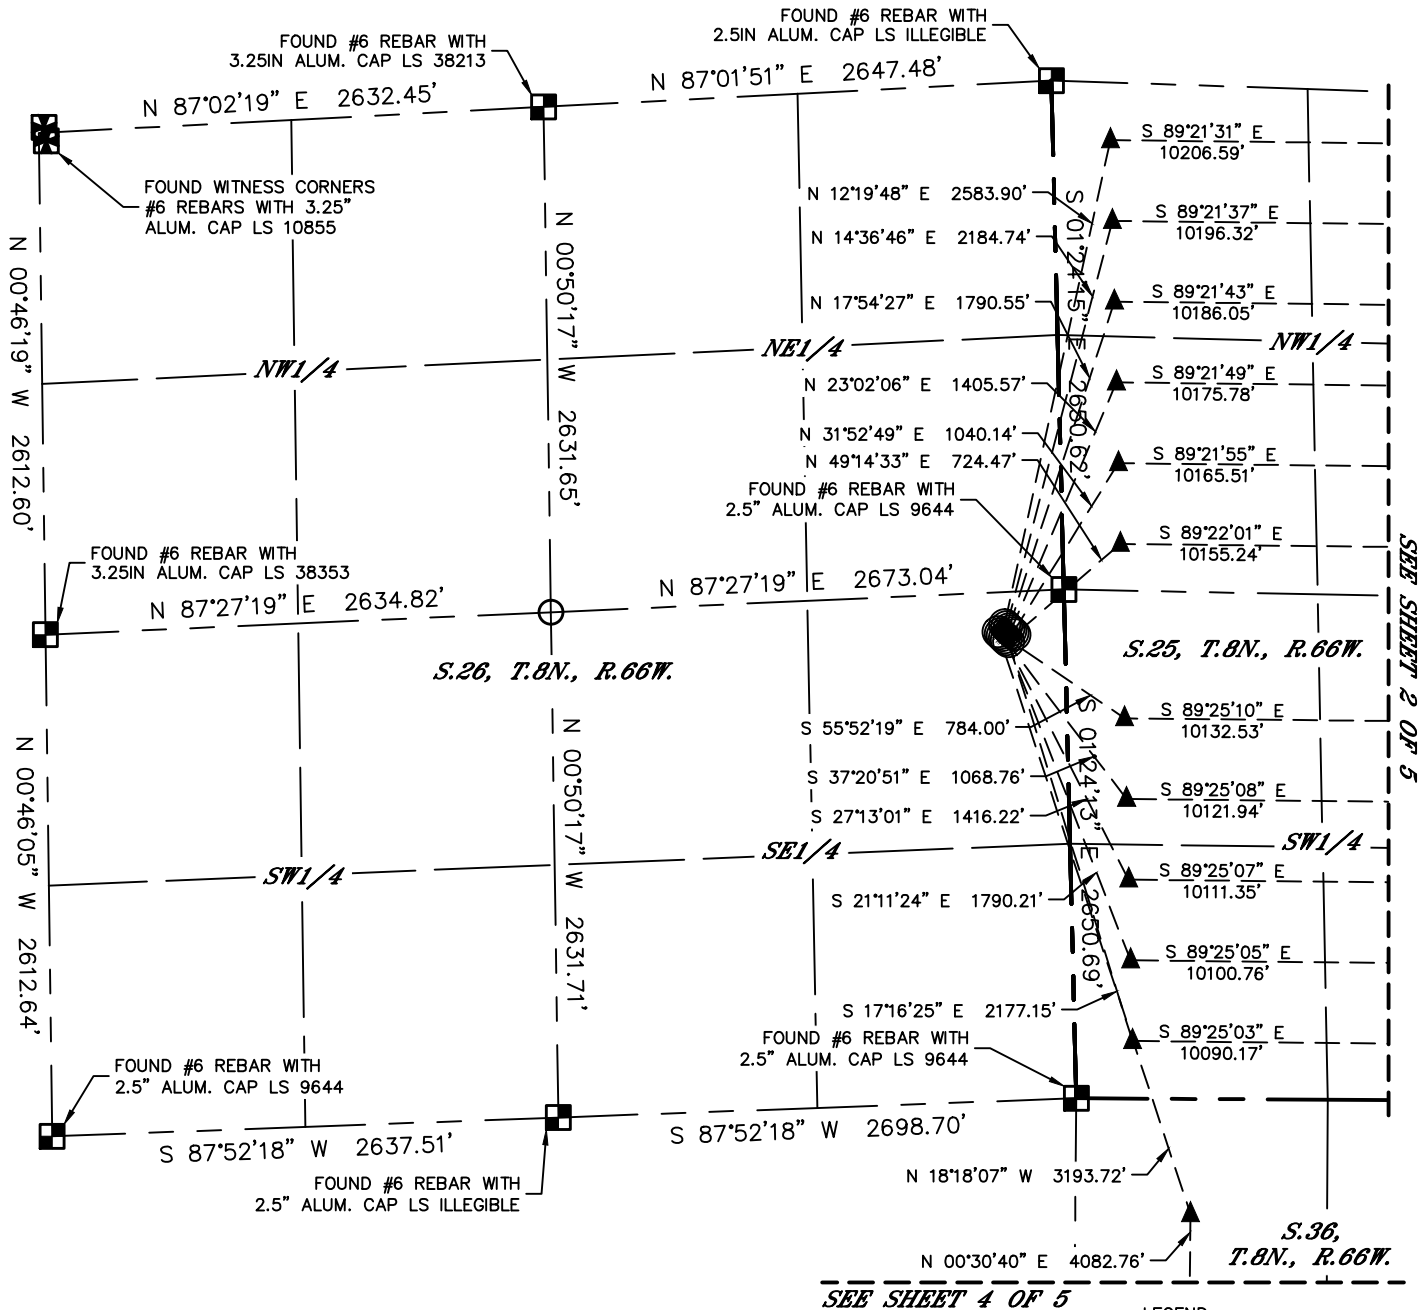


SEE SHEET 2 OF 5

SEE SHEET 4 OF 5

LEGEND

- = ALIQUOT MONUMENT AS DESCRIBED
- = CALCULATED POSITION
- = SURFACE HOLE LOCATION (SHL)
- = ENTRY POINT LOCATION (EP)
- = BOTTOM HOLE LOCATION (BHL)
- = EXISTING WELL
- = ABANDONED WELL

#	WELL NAME	BHL FOOTAGE			BHL LAT °	BHL LONG °	BHL S-T-R	
1	SIMPSON 25-30-1H	300	FNL	300	FEL	40.63931	-104.69714	30-8-65
2	SIMPSON 25-30-2H	720	FNL	300	FEL	40.63816	-104.69716	30-8-65
3	SIMPSON 25-30-3H	1140	FNL	300	FEL	40.63700	-104.69717	30-8-65
4	SIMPSON 25-30-4H	1560	FNL	300	FEL	40.63585	-104.69718	30-8-65
5	SIMPSON 25-30-5H	1980	FNL	300	FEL	40.63470	-104.69720	30-8-65
6	SIMPSON 25-30-6H	2400	FNL	300	FEL	40.63355	-104.69721	30-8-65
7	SIMPSON 36-1H	600	FSL	600	FWL	40.61331	-104.73283	36-8-66
8	SIMPSON 25-30-8H	1980	FSL	300	FEL	40.63108	-104.69724	30-8-65
9	SIMPSON 25-30-9H	1560	FSL	300	FEL	40.62993	-104.69725	30-8-65
10	SIMPSON 25-30-10H	1140	FSL	300	FEL	40.62877	-104.69727	30-8-65
11	SIMPSON 25-30-11H	720	FSL	300	FEL	40.62762	-104.69728	30-8-65
12	SIMPSON 25-30-12H	300	FSL	300	FEL	40.62647	-104.69730	30-8-65

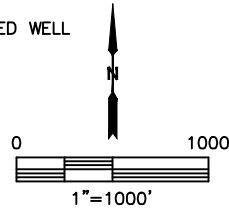




Lat40°, Inc. 6250 W. 10th Street, Unit 2, Greeley, CO 970-515-5294

MULTI-WELL PLAN


SIMPSON 26 PAD

SECTION: 26
TOWNSHIP: 8N
RANGE: 66W
6TH. P.M.
WELD COUNTY, CO

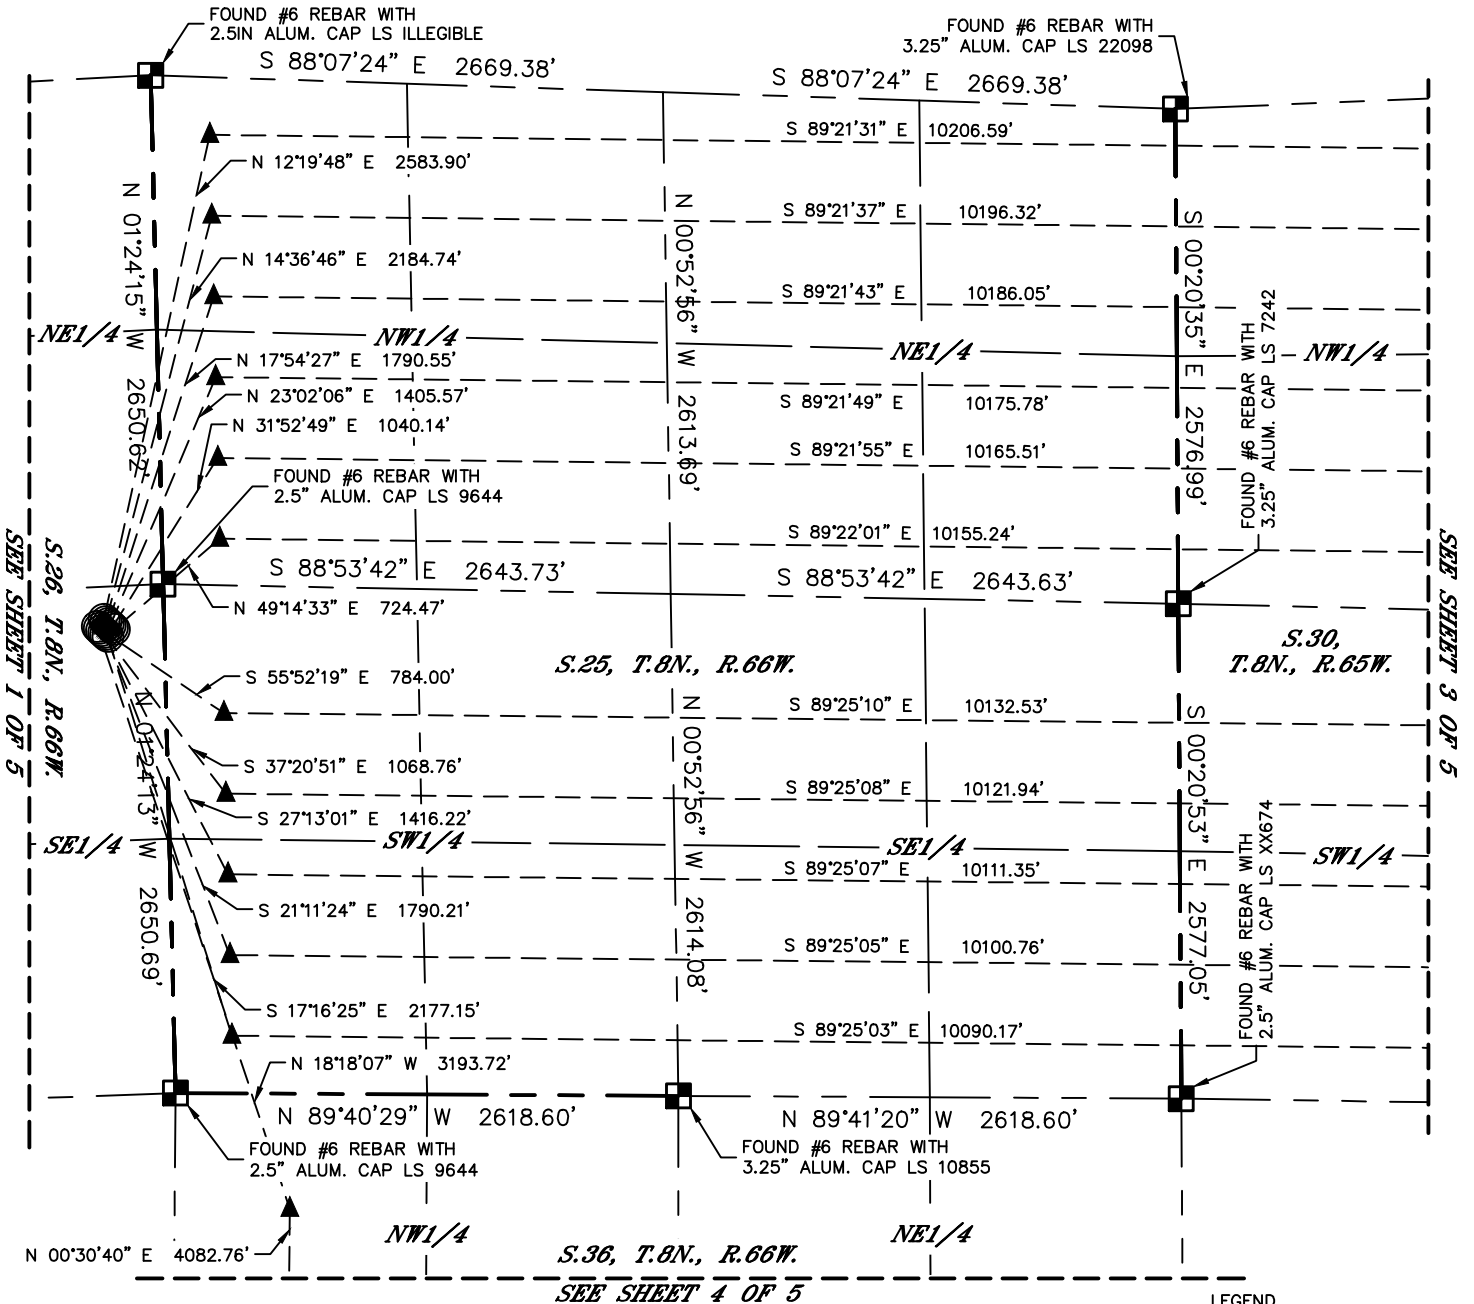

LEGEND

- = ALIQUOT MONUMENT AS DESCRIBED
- = CALCULATED POSITION
- = SURFACE HOLE LOCATION (SHL)
- ▲ = ENTRY POINT LOCATION (EP)
- _{BH} = BOTTOM HOLE LOCATION (BHL)
- ⊙ = EXISTING WELL
- ⊙ = ABANDONED WELL

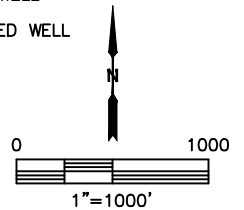


#	WELL NAME	BHL FOOTAGE			BHL LAT °	BHL LONG °	BHL S-T-R	
1	SIMPSON 25-30-1H	300	FNL	300	FEL	40.63931	-104.69714	30-8-65
2	SIMPSON 25-30-2H	720	FNL	300	FEL	40.63816	-104.69716	30-8-65
3	SIMPSON 25-30-3H	1140	FNL	300	FEL	40.63700	-104.69717	30-8-65
4	SIMPSON 25-30-4H	1560	FNL	300	FEL	40.63585	-104.69718	30-8-65
5	SIMPSON 25-30-5H	1980	FNL	300	FEL	40.63470	-104.69720	30-8-65
6	SIMPSON 25-30-6H	2400	FNL	300	FEL	40.63355	-104.69721	30-8-65
7	SIMPSON 36-1H	600	FSL	600	FWL	40.61331	-104.73283	36-8-66
8	SIMPSON 25-30-8H	1980	FSL	300	FEL	40.63108	-104.69724	30-8-65
9	SIMPSON 25-30-9H	1560	FSL	300	FEL	40.62993	-104.69725	30-8-65
10	SIMPSON 25-30-10H	1140	FSL	300	FEL	40.62877	-104.69727	30-8-65
11	SIMPSON 25-30-11H	720	FSL	300	FEL	40.62762	-104.69728	30-8-65
12	SIMPSON 25-30-12H	300	FSL	300	FEL	40.62647	-104.69730	30-8-65



MULTI-WELL PLAN

SIMPSON 26 PAD


SECTION: 26
TOWNSHIP: 8N
RANGE: 66W
6TH. P.M.
WELD COUNTY, CO

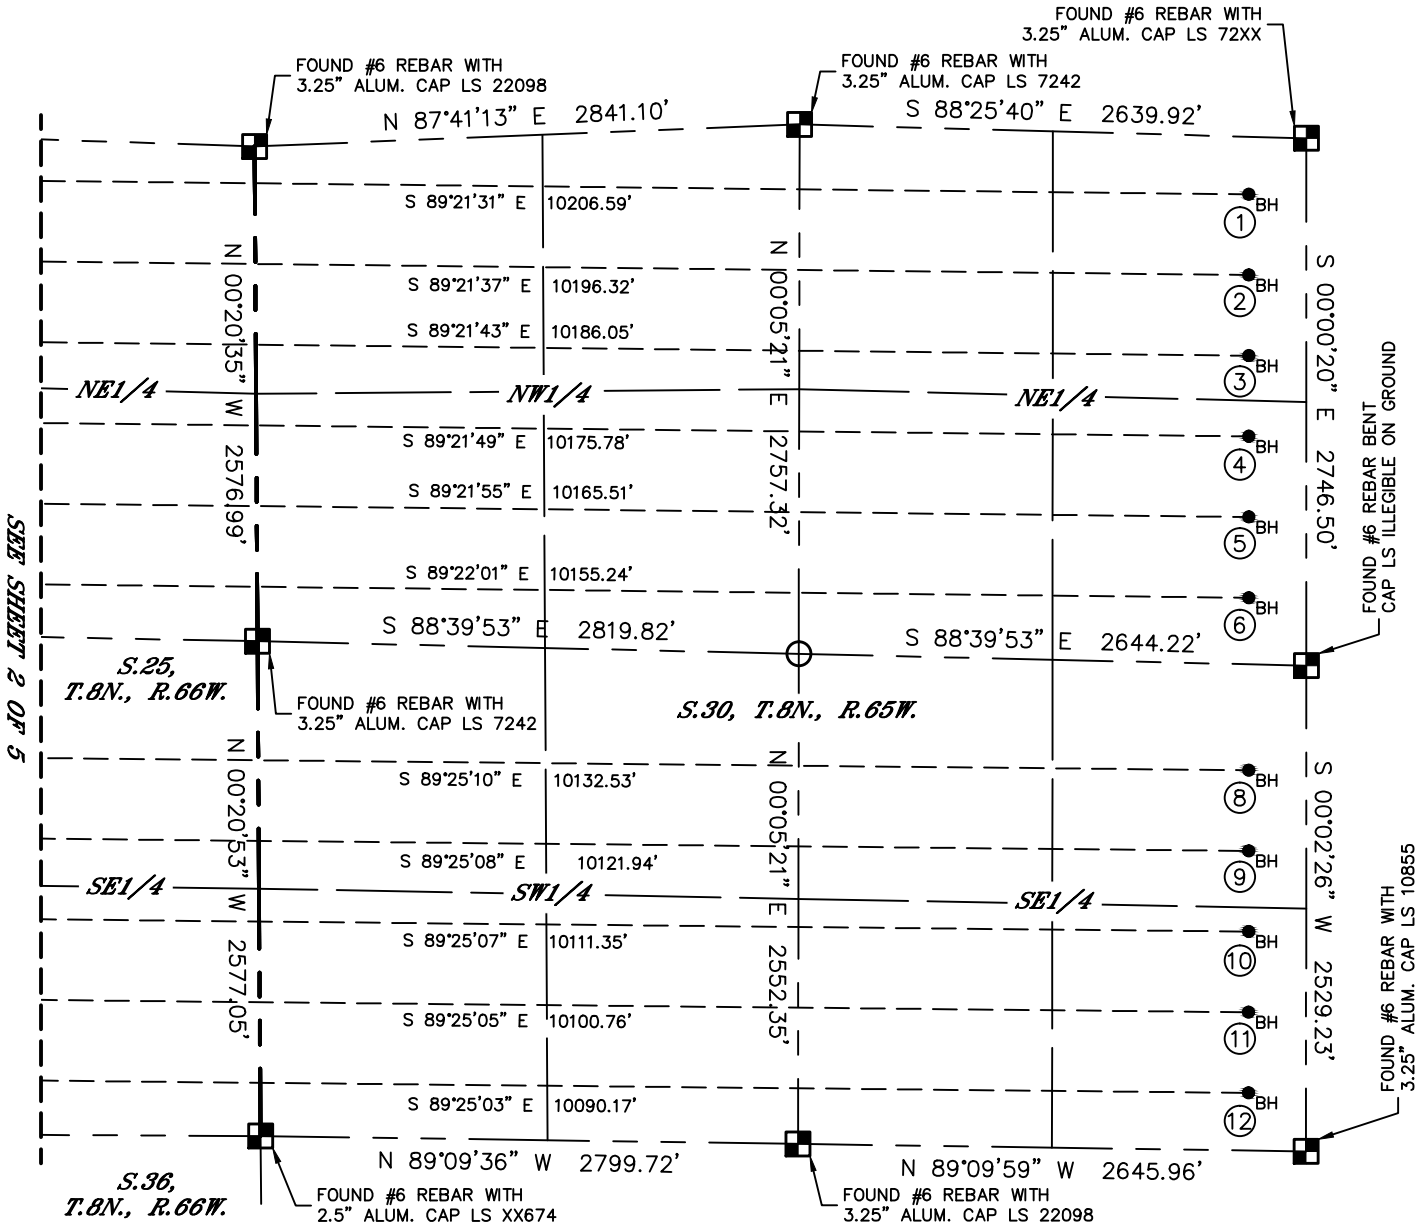

SEE SHEET 2 OF 5

#	WELL NAME	BHL FOOTAGE			BHL LAT °	BHL LONG °	BHL S-T-R	
1	SIMPSON 25-30-1H	300	FNL	300	FEL	40.63931	-104.69714	30-8-65
2	SIMPSON 25-30-2H	720	FNL	300	FEL	40.63816	-104.69716	30-8-65
3	SIMPSON 25-30-3H	1140	FNL	300	FEL	40.63700	-104.69717	30-8-65
4	SIMPSON 25-30-4H	1560	FNL	300	FEL	40.63585	-104.69718	30-8-65
5	SIMPSON 25-30-5H	1980	FNL	300	FEL	40.63470	-104.69720	30-8-65
6	SIMPSON 25-30-6H	2400	FNL	300	FEL	40.63355	-104.69721	30-8-65
7	SIMPSON 36-1H	600	FSL	600	FWL	40.61331	-104.73283	36-8-66
8	SIMPSON 25-30-8H	1980	FSL	300	FEL	40.63108	-104.69724	30-8-65
9	SIMPSON 25-30-9H	1560	FSL	300	FEL	40.62993	-104.69725	30-8-65
10	SIMPSON 25-30-10H	1140	FSL	300	FEL	40.62877	-104.69727	30-8-65
11	SIMPSON 25-30-11H	720	FSL	300	FEL	40.62762	-104.69728	30-8-65
12	SIMPSON 25-30-12H	300	FSL	300	FEL	40.62647	-104.69730	30-8-65

- LEGEND
- = ALIQUOT MONUMENT AS DESCRIBED
 - = CALCULATED POSITION
 - = SURFACE HOLE LOCATION (SHL)
 - ▲ = ENTRY POINT LOCATION (EP)
 - _{BH} = BOTTOM HOLE LOCATION (BHL)
 - ⊙ = EXISTING WELL
 - ⊙ = ABANDONED WELL

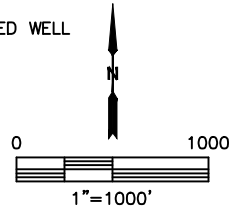




MULTI-WELL PLAN

SIMPSON 26 PAD

SECTION: 26
TOWNSHIP: 8N
RANGE: 66W
6TH. P.M.
WELD COUNTY, CO


SEE SHEET 2 OF 5
S.25, T.8N., R.66W.

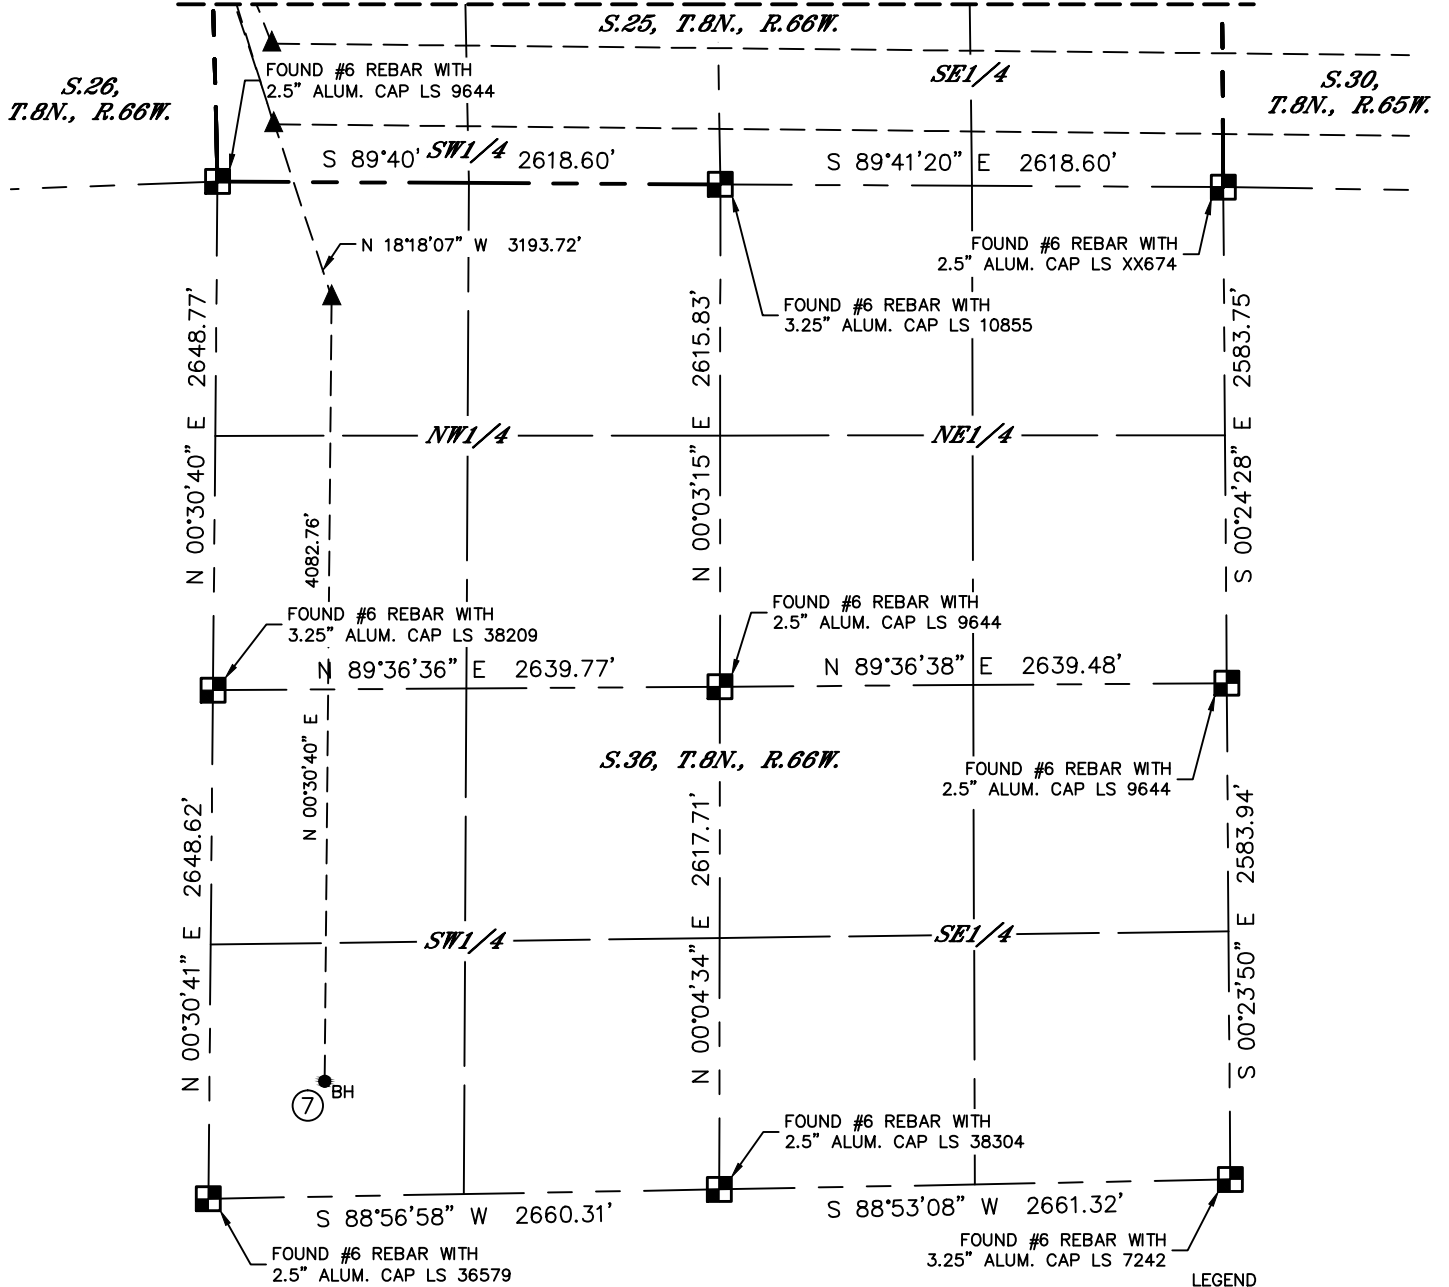

LEGEND

- = ALIQUOT MONUMENT AS DESCRIBED
- = CALCULATED POSITION
- = SURFACE HOLE LOCATION (SHL)
- ▲ = ENTRY POINT LOCATION (EP)
- _{BH} = BOTTOM HOLE LOCATION (BHL)
- ⊙ = EXISTING WELL
- ⊙ = ABANDONED WELL

#	WELL NAME	BHL FOOTAGE			BHL LAT °	BHL LONG °	BHL S-T-R	
1	SIMPSON 25-30-1H	300	FNL	300	FEL	40.63931	-104.69714	30-8-65
2	SIMPSON 25-30-2H	720	FNL	300	FEL	40.63816	-104.69716	30-8-65
3	SIMPSON 25-30-3H	1140	FNL	300	FEL	40.63700	-104.69717	30-8-65
4	SIMPSON 25-30-4H	1560	FNL	300	FEL	40.63585	-104.69718	30-8-65
5	SIMPSON 25-30-5H	1980	FNL	300	FEL	40.63470	-104.69720	30-8-65
6	SIMPSON 25-30-6H	2400	FNL	300	FEL	40.63355	-104.69721	30-8-65
7	SIMPSON 36-1H	600	FSL	600	FWL	40.61331	-104.73283	36-8-66
8	SIMPSON 25-30-8H	1980	FSL	300	FEL	40.63108	-104.69724	30-8-65
9	SIMPSON 25-30-9H	1560	FSL	300	FEL	40.62993	-104.69725	30-8-65
10	SIMPSON 25-30-10H	1140	FSL	300	FEL	40.62877	-104.69727	30-8-65
11	SIMPSON 25-30-11H	720	FSL	300	FEL	40.62762	-104.69728	30-8-65
12	SIMPSON 25-30-12H	300	FSL	300	FEL	40.62647	-104.69730	30-8-65

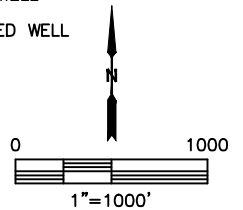




MULTI-WELL PLAN

SIMPSON 26 PAD

SECTION: 26
 TOWNSHIP: 8N
 RANGE: 66W
 6TH. P.M.
 WELD COUNTY, CO

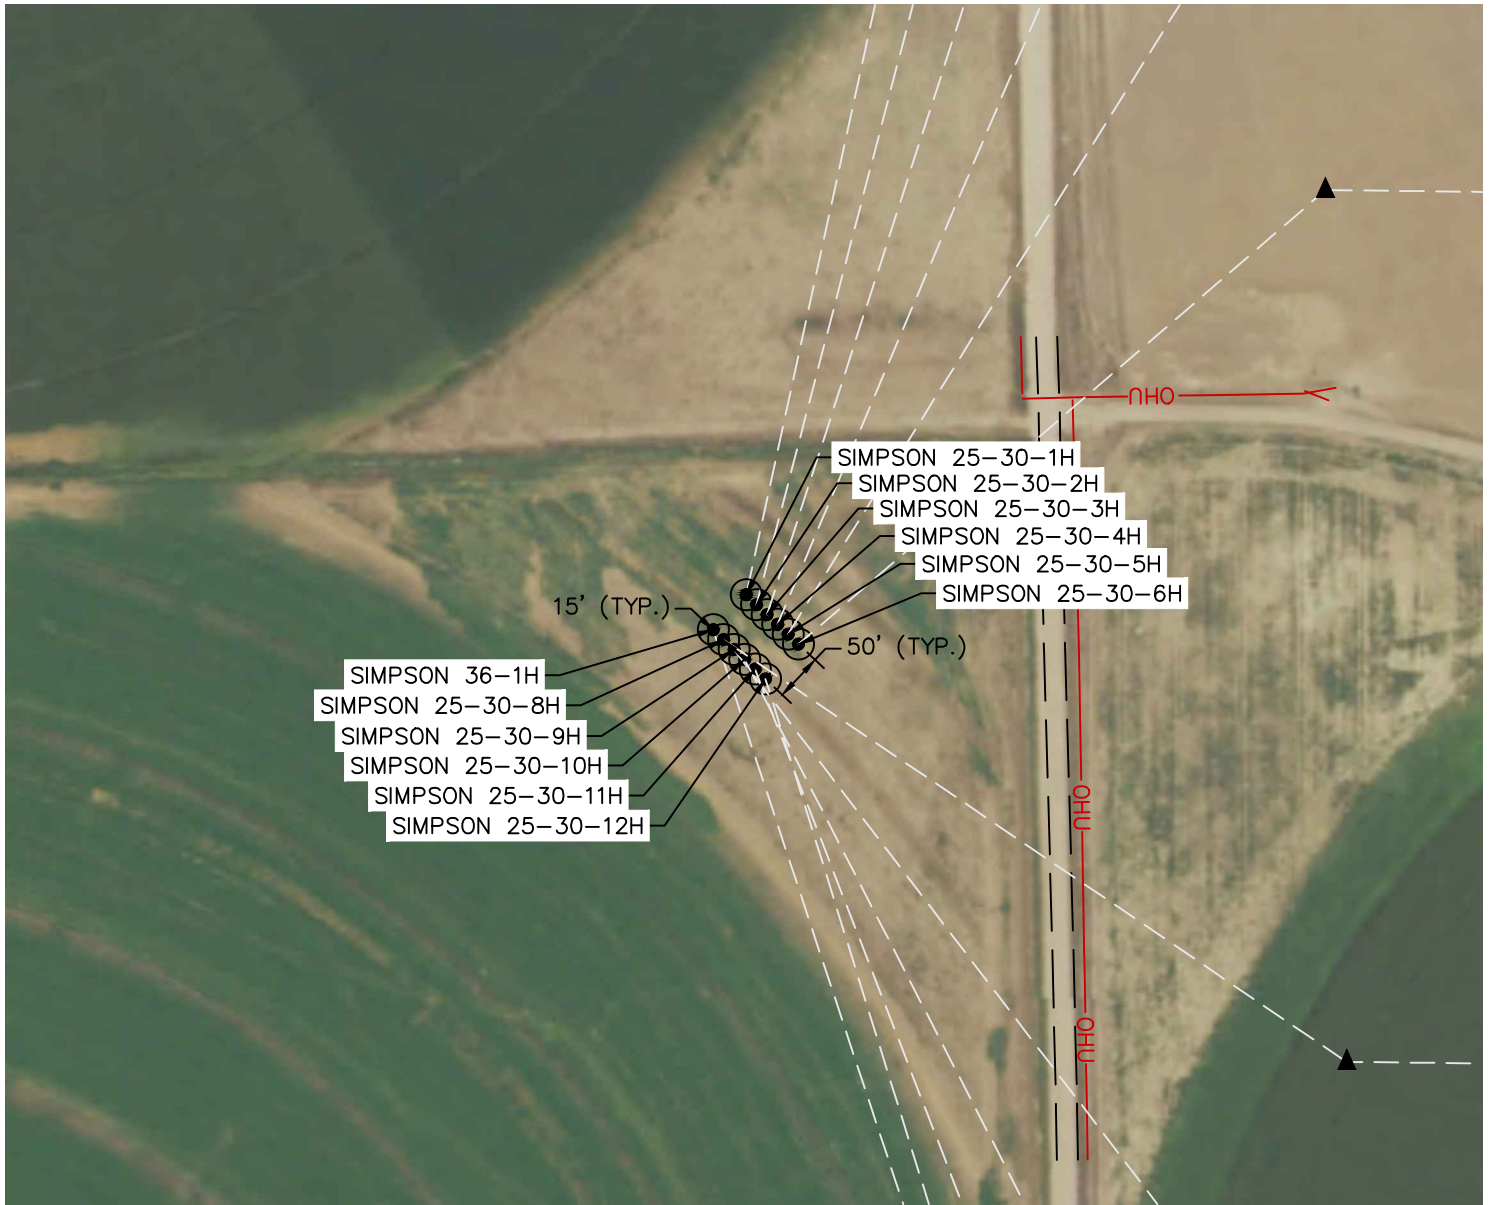

#	WELL NAME	SHL FOOTAGE			SHL LAT °	SHL LONG °	SHL PDOP	SHL ELEV (FT.)	SHL 1/4/1/4	SHL S-T-R	
1	SIMPSON 25-30-1H	2477	FSL	313	FEL	40.63296	-104.73597	2.3	5014	NESE	26-8-66
2	SIMPSON 25-30-2H	2467	FSL	303	FEL	40.63293	-104.73593	2.3	5014	NESE	26-8-66
3	SIMPSON 25-30-3H	2456	FSL	292	FEL	40.63290	-104.73589	2.3	5014	NESE	26-8-66
4	SIMPSON 25-30-4H	2445	FSL	282	FEL	40.63287	-104.73585	2.3	5013	NESE	26-8-66
5	SIMPSON 25-30-5H	2435	FSL	271	FEL	40.63284	-104.73581	2.6	5013	NESE	26-8-66
6	SIMPSON 25-30-6H	2424	FSL	260	FEL	40.63281	-104.73577	2.2	5013	NESE	26-8-66
7	SIMPSON 36-1H	2442	FSL	349	FEL	40.63286	-104.73609	2.2	5014	NESE	26-8-66
8	SIMPSON 25-30-8H	2432	FSL	338	FEL	40.63283	-104.73605	2.5	5014	NESE	26-8-66
9	SIMPSON 25-30-9H	2421	FSL	327	FEL	40.63280	-104.73601	2.3	5013	NESE	26-8-66
10	SIMPSON 25-30-10H	2410	FSL	317	FEL	40.63277	-104.73598	2.3	5013	NESE	26-8-66
11	SIMPSON 25-30-11H	2399	FSL	306	FEL	40.63274	-104.73594	2.3	5013	NESE	26-8-66
12	SIMPSON 25-30-12H	2389	FSL	295	FEL	40.63272	-104.73590	2.3	5013	NESE	26-8-66

