

## Colorado Interstate Gas


**LEASE:** Young #02  
**FIELD:** Young  
**COUNTY:** Morgan  
**STATE:** Colorado  
**LOCATION:** 2 4N 58W  
**API #:** 05-087-06793-00  
**SPUD:** 06/27/61 [Original]  
**SPUD:** 05/02/95 [Re-Entry]  
**Rev. Date** 06/28/19 - APT

ELEVATION: GL: 4,509'

KB = GL + 7'

TD: 5,968' GL PBTB: 5,949' GL

Size	ID
8-5/8"	8.097"
5-1/2"	4.95"

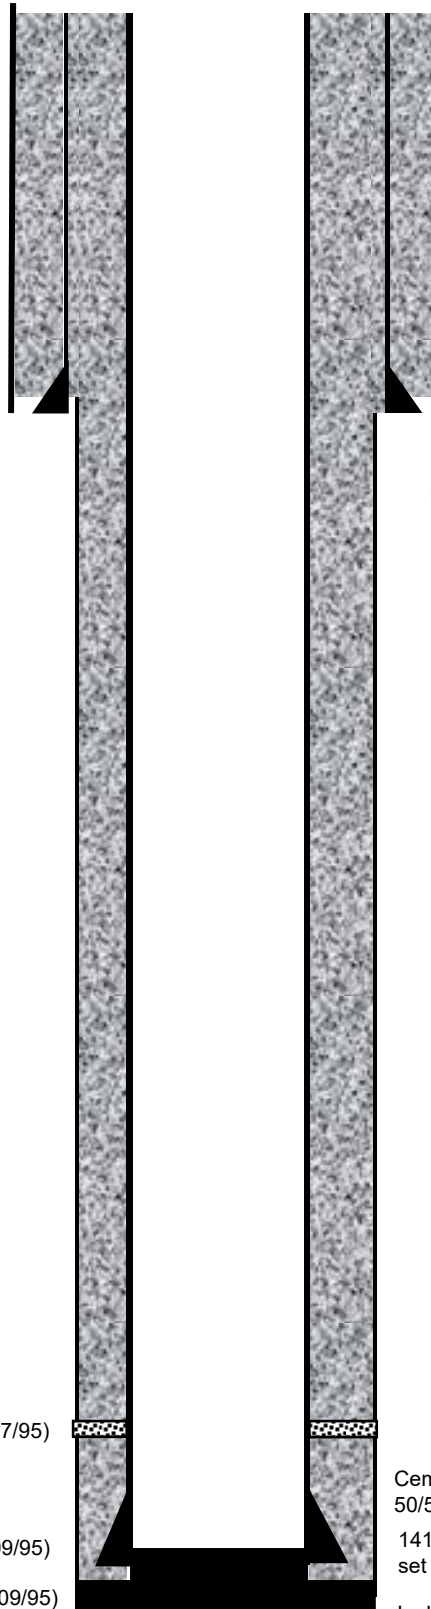

Cemented surface w/ 150 sx.

8-5/8", 24#, J55 casing set at 191' GL

Hole size and depth estimated from original plugging report

Perfs: 5,852' – 5,859' GL w/ 8 SPF (05/17/95)

PBTB @ 5,949' GL (05/09/95)

TD 7-7/8" hole @ 5,966' GL (05/09/95)

TD 7-7/8" hole @ 5,968' GL (07/03/61)

Cemented w/ 800 sx. HLC followed by 250 sx.  
50/50 Poz. Cmt Circ.

141 jts, 5-1/2", 15.5#, K55, 8R, LT&C casing  
set @ 5,965' GL

Junk in bottom of original hole