

LINE TABLE		
LINE	DIRECTION	LENGTH
L1	S62°11'49"W	1965.40'
L2	S58°19'56"W	1712.49'
L3	S78°10'37"W	1930.15'
L4	S76°07'57"W	1578.82'
L5	S72°36'39"W	1209.66'
L6	S67°11'59"W	888.42'
L7	S26°41'21"E	1047.50'
L8	S16°51'17"E	452.53'
L9	S28°52'36"W	468.38'
L10	S56°23'27"W	699.54'

SHEET 1 OF 2

					REV: 3 03-01-19 C.IVIE (SURFACE LOCATION & LATERAL CHANGE)					
#	WELL NAME	SHL FOOTAGE			SHL LAT (NAD 83)	SHL LONG (NAD 83)	SHL PDOP	SHL ELEV.	SHL 1/4 1/4	
1	STATE NORTH PLATTE K31-034-26HC	461'	FSL	589'	FEL	N 40.378679"	W 104.395815"	1.2	4584.9'	SESE
2	STATE NORTH PLATTE 31-34-26HNC	441'	FSL	590'	FEL	N 40.378624"	W 104.395815"	1.2	4583.9'	SESE
3	NORTH PLATTE O-K-23HNC	421'	FSL	591'	FEL	N 40.378569"	W 104.395815"	1.1	4582.5'	SESE
4	NORTH PLATTE 034-K31-23HNB	401'	FSL	591'	FEL	N 40.378514"	W 104.395815"	1.1	4581.3'	SESE
5	NORTH PLATTE T34-P31-23HNC	381'	FSL	592'	FEL	N 40.378459"	W 104.395815"	1.1	4580.4'	SESE
6	NORTH PLATTE T-P-23HNB	361'	FSL	593'	FEL	N 40.378404"	W 104.395815"	1.1	4579.7'	SESE
7	STATE NORTH PLATTE U-Y-26HNC	462'	FSL	469'	FEL	N 40.378679"	W 104.395385"	1.3	4584.5'	SESE
8	NORTH PLATTE Y44-U41-23HC	442'	FSL	470'	FEL	N 40.378624"	W 104.395385"	1.3	4583.4'	SESE
9	NORTH PLATTE 44-41-23HNB	422'	FSL	471'	FEL	N 40.378569"	W 104.395385"	1.4	4581.1'	SESE
10	NORTH PLATTE T44-P41-23HNC	402'	FSL	471'	FEL	N 40.378514"	W 104.395385"	1.4	4581.5'	SESE

**BONANZA CREEK ENERGY
OPERATING COMPANY, LLC**

NORTH PLATTE T-23 PAD
SE 1/4 SE 1/4, SECTION 23, T5N, R63W, 6th P.M.
WELD COUNTY, COLORADO

SURVEYED BY	CHAD MEIERS	01-03-19	SCALE
DRAWN BY	C.C.	10-07-16	1" = 1000'

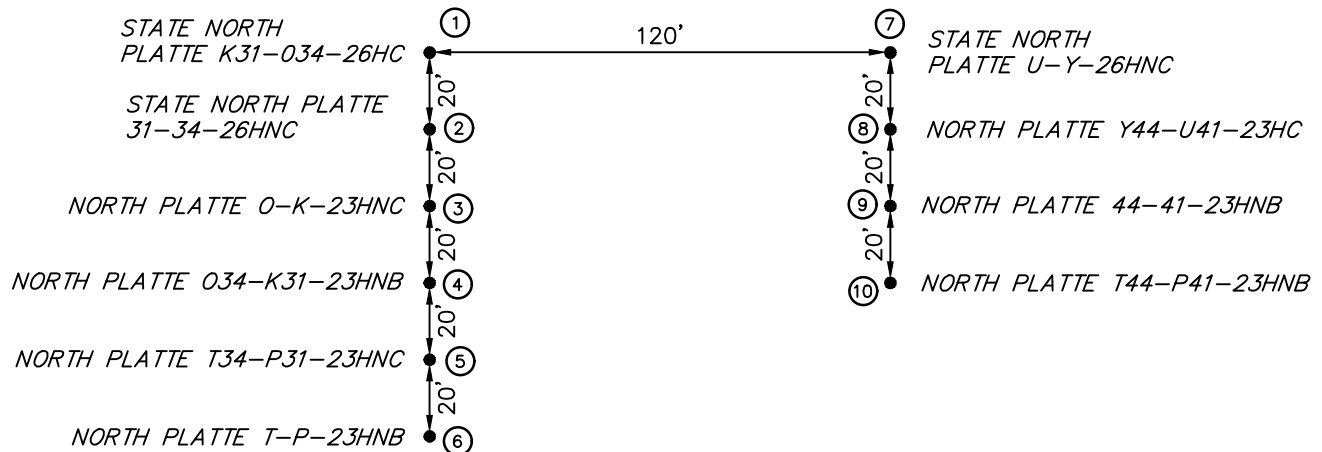
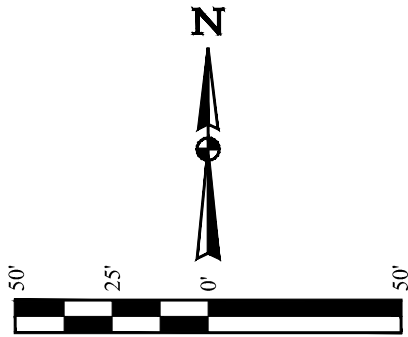
MULTI-WELL PLAN



UELS, LLC
Corporate Office * 85 South 200 East
Vernal, UT 84078 * (435) 789-1017

LEGEND:

● = SURFACE LOCATION.

**SHEET 2 OF 2**

REV: 3 03-01-19 C.IVIE (SURFACE LOCATION & NAME CHANGE)

#	WELL NAME	SHL FOOTAGE			SHL LAT (NAD 83)	SHL LONG (NAD 83)	SHL PDOP	SHL ELEV.	SHL 1/4 1/4
1	STATE NORTH PLATTE K31-034-26HC	461'	FSL	589'	FEL	N 40.378679°	W 104.395815°	1.2	4584.9' SESE
2	STATE NORTH PLATTE 31-34-26HNC	441'	FSL	590'	FEL	N 40.378624°	W 104.395815°	1.2	4583.9' SESE
3	NORTH PLATTE O-K-23HNC	421'	FSL	591'	FEL	N 40.378569°	W 104.395815°	1.1	4582.5' SESE
4	NORTH PLATTE O34-K31-23HNB	401'	FSL	591'	FEL	N 40.378514°	W 104.395815°	1.1	4581.3' SESE
5	NORTH PLATTE T34-P31-23HNC	381'	FSL	592'	FEL	N 40.378459°	W 104.395815°	1.1	4580.4' SESE
6	NORTH PLATTE T-P-23HNB	361'	FSL	593'	FEL	N 40.378404°	W 104.395815°	1.1	4579.7' SESE
7	STATE NORTH PLATTE U-Y-26HNC	462'	FSL	469'	FEL	N 40.378679°	W 104.395385°	1.3	4584.5' SESE
8	NORTH PLATTE Y44-U41-23HC	442'	FSL	470'	FEL	N 40.378624°	W 104.395385°	1.3	4583.4' SESE
9	NORTH PLATTE 44-41-23HNB	422'	FSL	471'	FEL	N 40.378569°	W 104.395385°	1.4	4581.1' SESE
10	NORTH PLATTE T44-P41-23HNC	402'	FSL	471'	FEL	N 40.378514°	W 104.395385°	1.4	4581.5' SESE

NOTES:

**BONANZA CREEK ENERGY
OPERATING COMPANY, LLC**

**NORTH PLATTE T-23 PAD
SE 1/4 SE 1/4, SECTION 23, T5N, R63W, 6th P.M.
WELD COUNTY, COLORADO**



UELS, LLC
Corporate Office * 85 South 200 East
Vernal, UT 84078 * (435) 789-1017

SURVEYED BY	CHAD MEIERS	01-03-19	SCALE
DRAWN BY	C.C.	10-07-16	1" = 50'
MULTI-WELL PLAN			