


Colorado Interstate Gas

LEASE: Young #15
FIELD: Young
COUNTY: Morgan
STATE: Colorado
LOCATION: 15 4N 58W
API #: 05-087-06180-00
SPUD: 08/14/58 [Original]
SPUD: 06/16/95 [Re-Entry]
Rev. Date 07/09/19 - APT

ELEVATION: GL: 4,515' KB = GL + 6'

TD: 6,047' GL PBTD: 5,992' GL

Size	ID
8-5/8	8.097
5-1/2	4.95

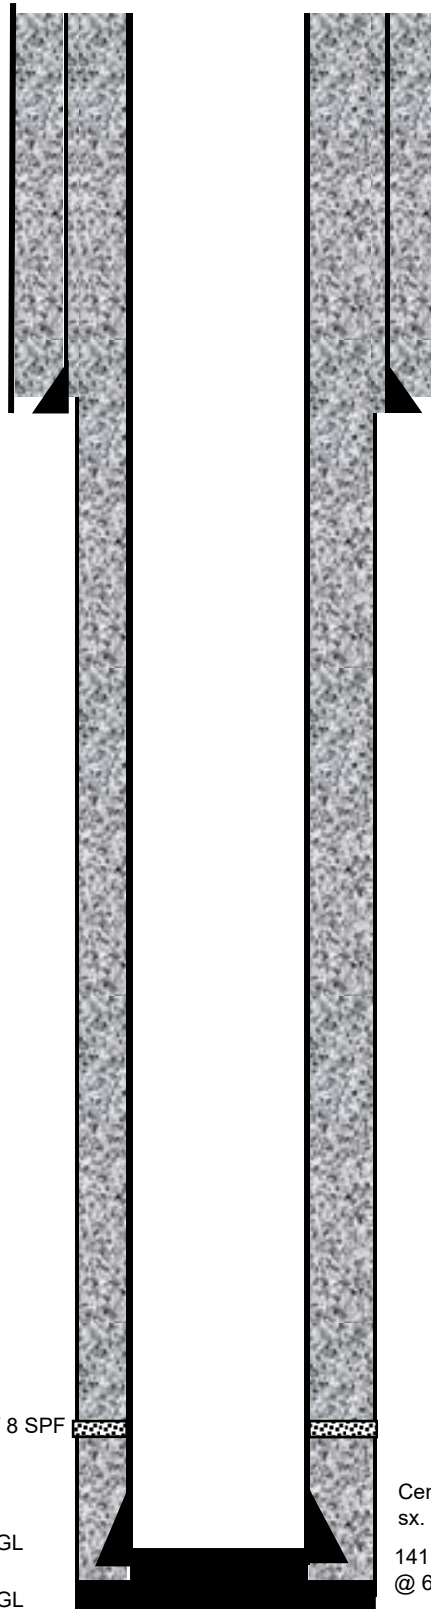

Cemented w/ 86 sx.
8-5/8", 24#, J55 casing set @ 134' GL

Hole size and depth estimated from
original plugging report

Perfs: 5,843' – 5,853' GL w/ 8 SPF

PBTD @ 5,992' GL

TD 7-7/8" hole @ 6,047' GL

Cemented w/ 1150 sx. HLC followed by 250
sx. 50/50 Poz. Cmt Circ.

141 jts, 5-1/2", 15.5#, K55, 8R, LT&C casing set
@ 6,041' GL