




# PETRO-LOG, INCORPORATED

SERVING THE ROCKY MOUNTAIN AREA

DATE 07/15/2019 WELL NO. 4 LEASE Nickerson FIELD Gemini  
API 123-13962 SWNW 18-7N-58W

WELL BORE PRIOR TO PLUGGING

WELL BORE AFTER PLUGGING

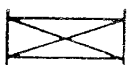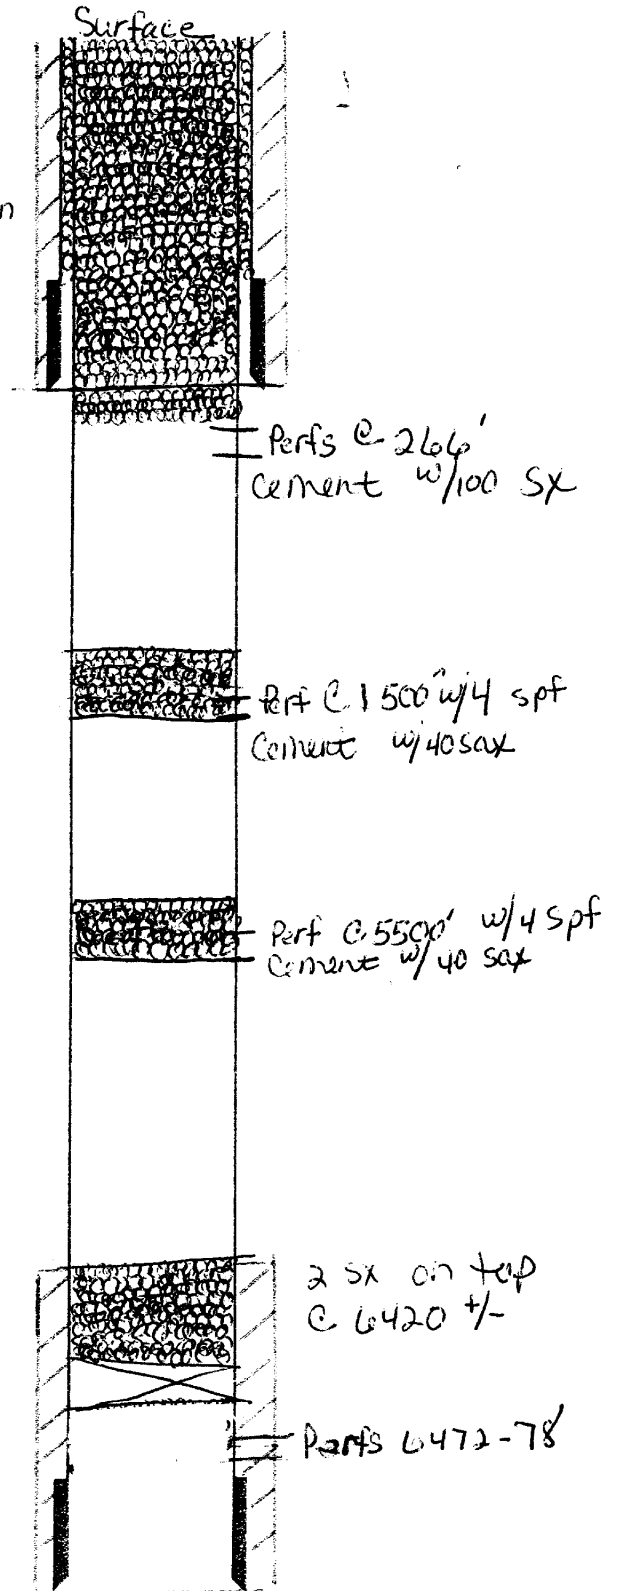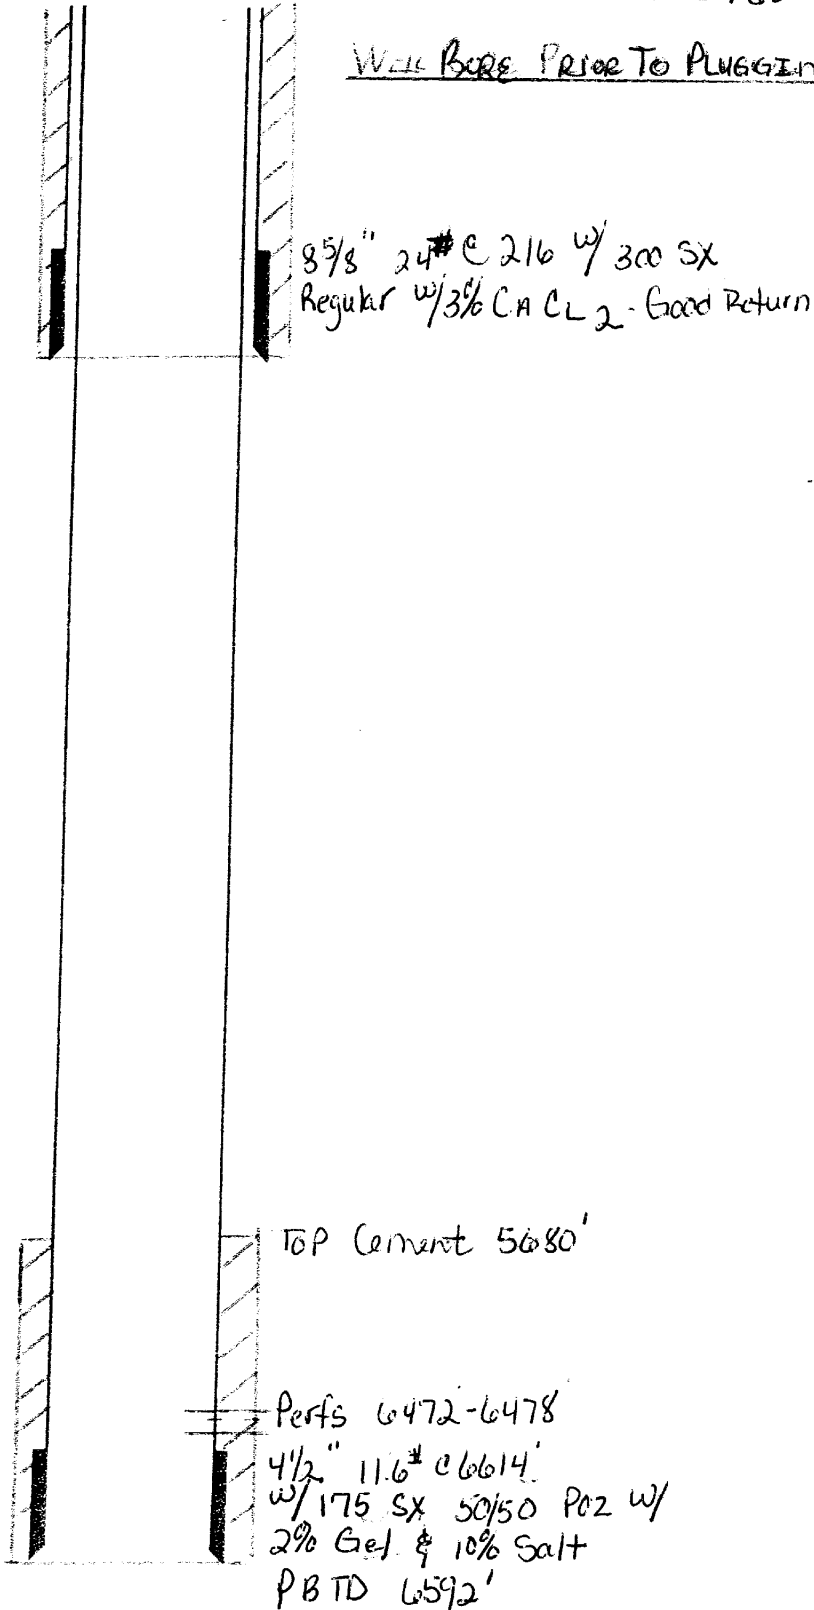

BRIDGE PLUG



PACKER



CENTRALIZER



SCRATCHER



BASKET



PERFORATION

(Use reverse side for additional remarks & sketches.)