



SCALE: 1" = 1000'

0' 500' 1000'

# BOTTOM HOLE MAP


SHL NE/4 SW/4, SECTION 19, TOWNSHIP 1-N, RANGE 64-W  
 LPL NE/4 SW/4, SECTION 19, TOWNSHIP 1-N, RANGE 64-W  
 BHL SE/4 SW/4, SECTION 30, TOWNSHIP 1-N, RANGE 64-W  
 WELD COUNTY, COLORADO



ALUMINUM  
CAP  
PLS 23027


SEE SHEET 1

19  
30

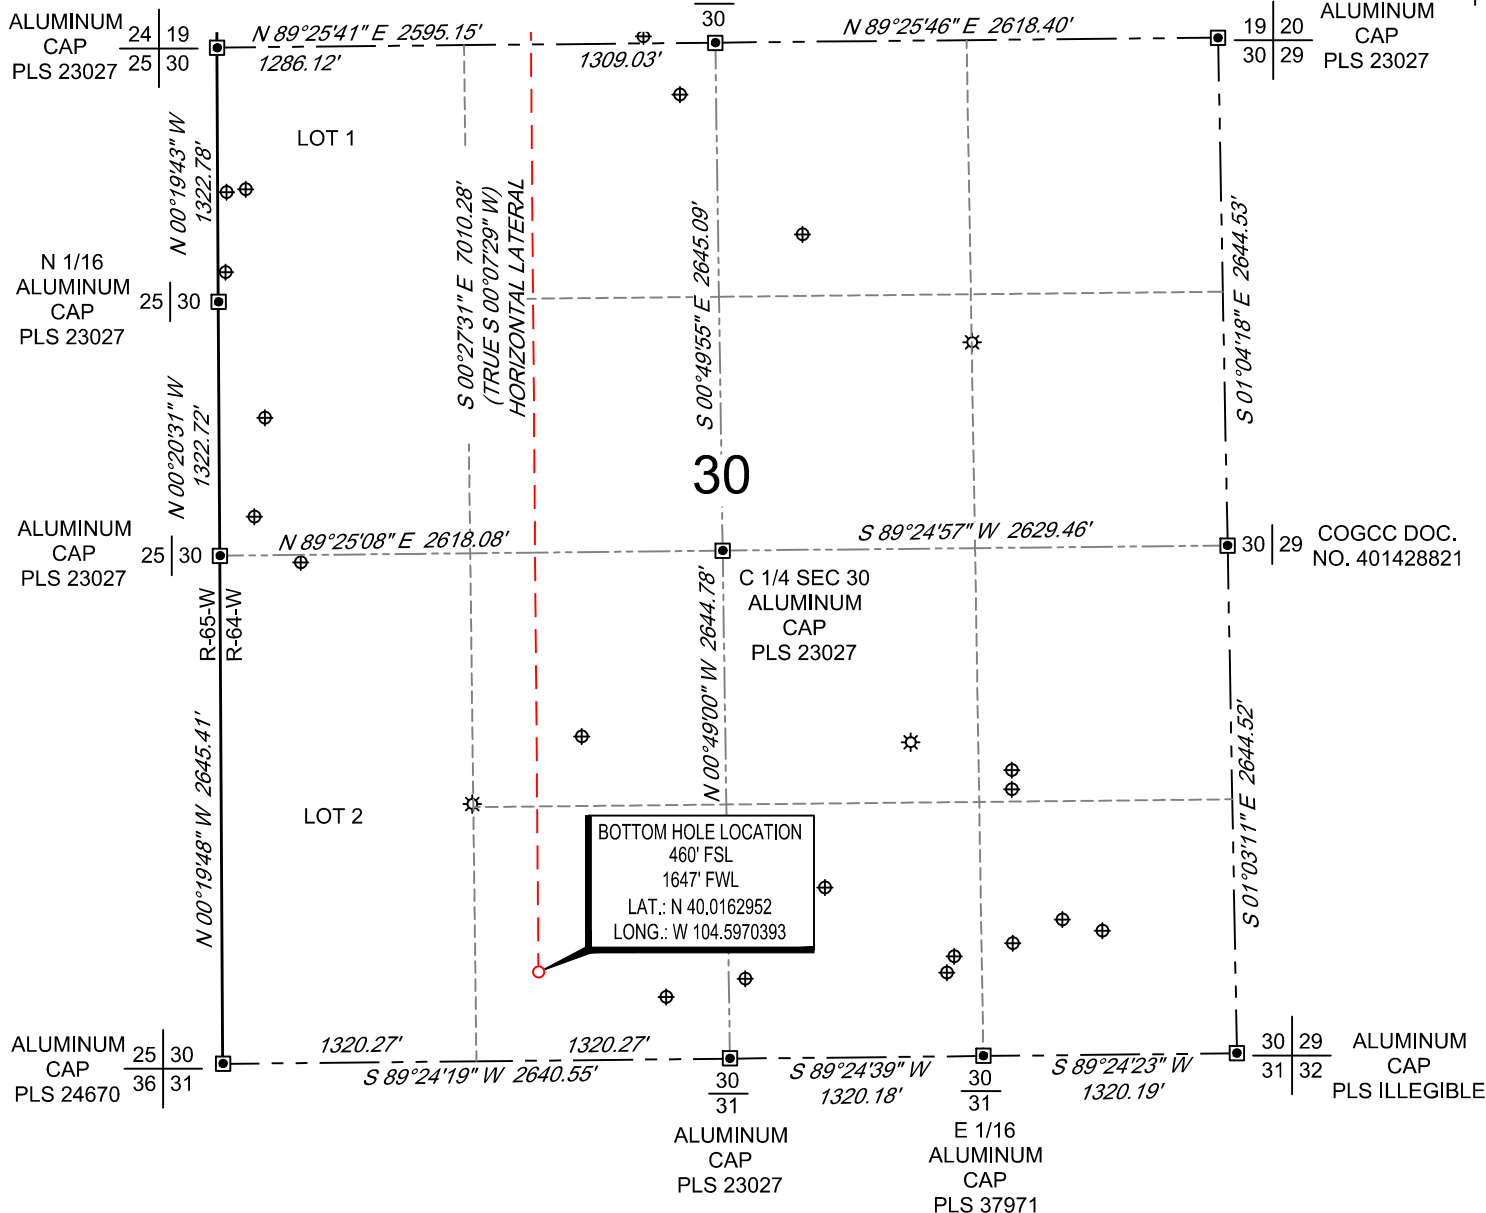

## LEGEND

- Well Head (Existing)
- Water Well
- Found Survey Monument

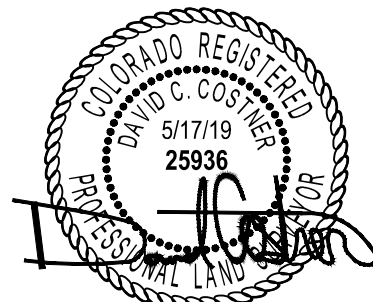

VERDAD RESOURCES  
 GOULD 1930-04H  
 JOB NO. 126537

JLS	05/17/2019	REVISION:	
SHEET :	2 OF 2		
FILE:LO_GOURD_1930_4H			

**TOPOGRAPHIC**  
 LOYALTY INNOVATION LEGACY  
 520 Stacy Court Ste B, Lafayette, CO 80026  
 303.666.0379 www.topographic.com