


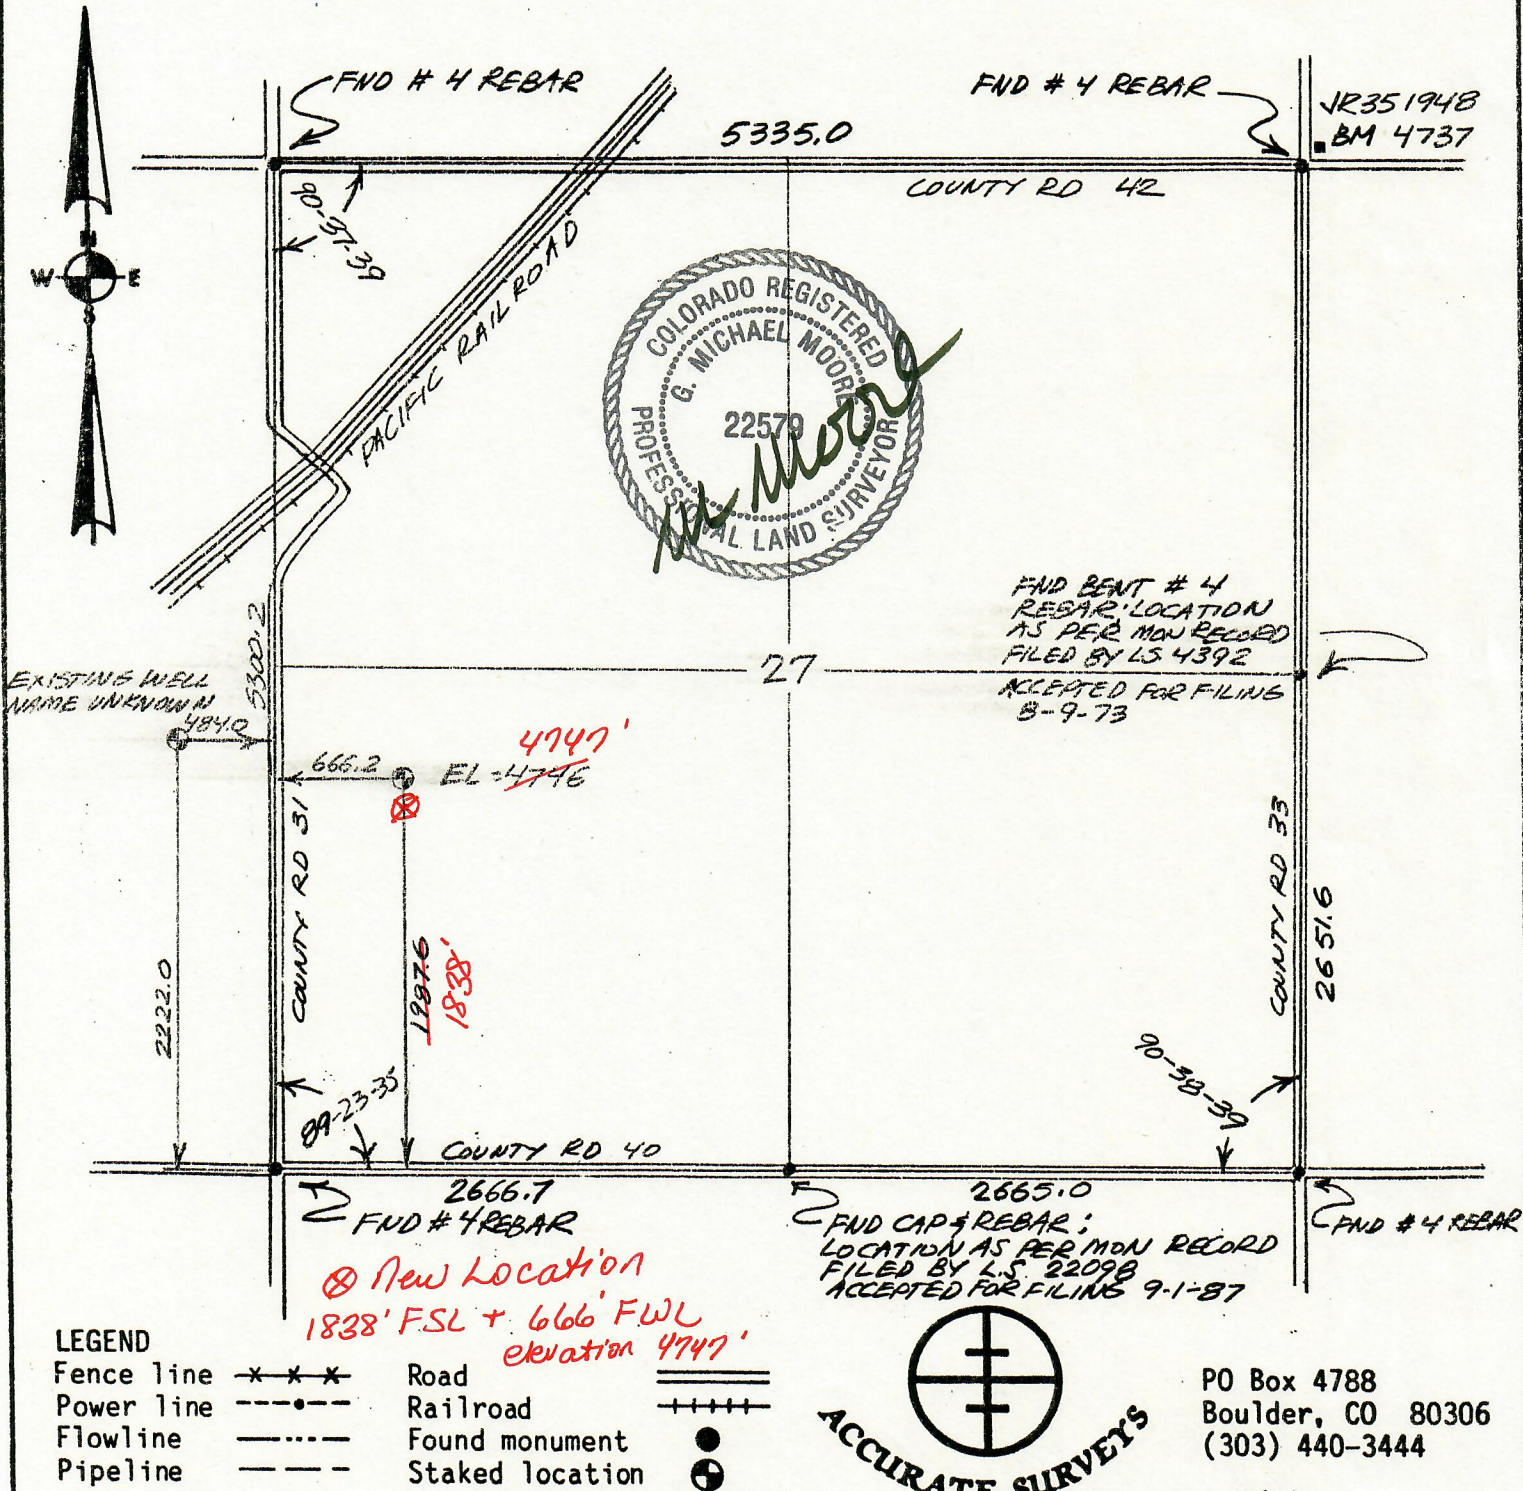


WELL LOCATION CERTIFICATE

ALIQUOT NW SW SECTION 27 TOWNSHIP 4N RANGE 66W MERIDIAN 6TH
CLIENT SNYDER OIL CORPORATION SCALE 1" = 1000'
WELL NAME UPRC 27-12F COUNTY WELD



LEGEND

Fence line	---x---	Road	=====
Power line	---o---	Railroad	+++++
Flowline	-----	Found monument	●
Pipeline	----	Staked location	⊕

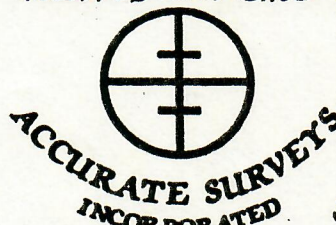

PO Box 4788
Boulder, CO 80306
(303) 440-3444

Note: Only select improvements and features are shown.

Note: This is not a Land Survey Plat or Improvement Survey Plat.

JOB# 6080

DATE 10-27-91

ELEV BASIS BM JR 35 1948 EL: 4736.79