


GREAT WESTERN OPERATING COMPANY LLC
Wellbore Schematic

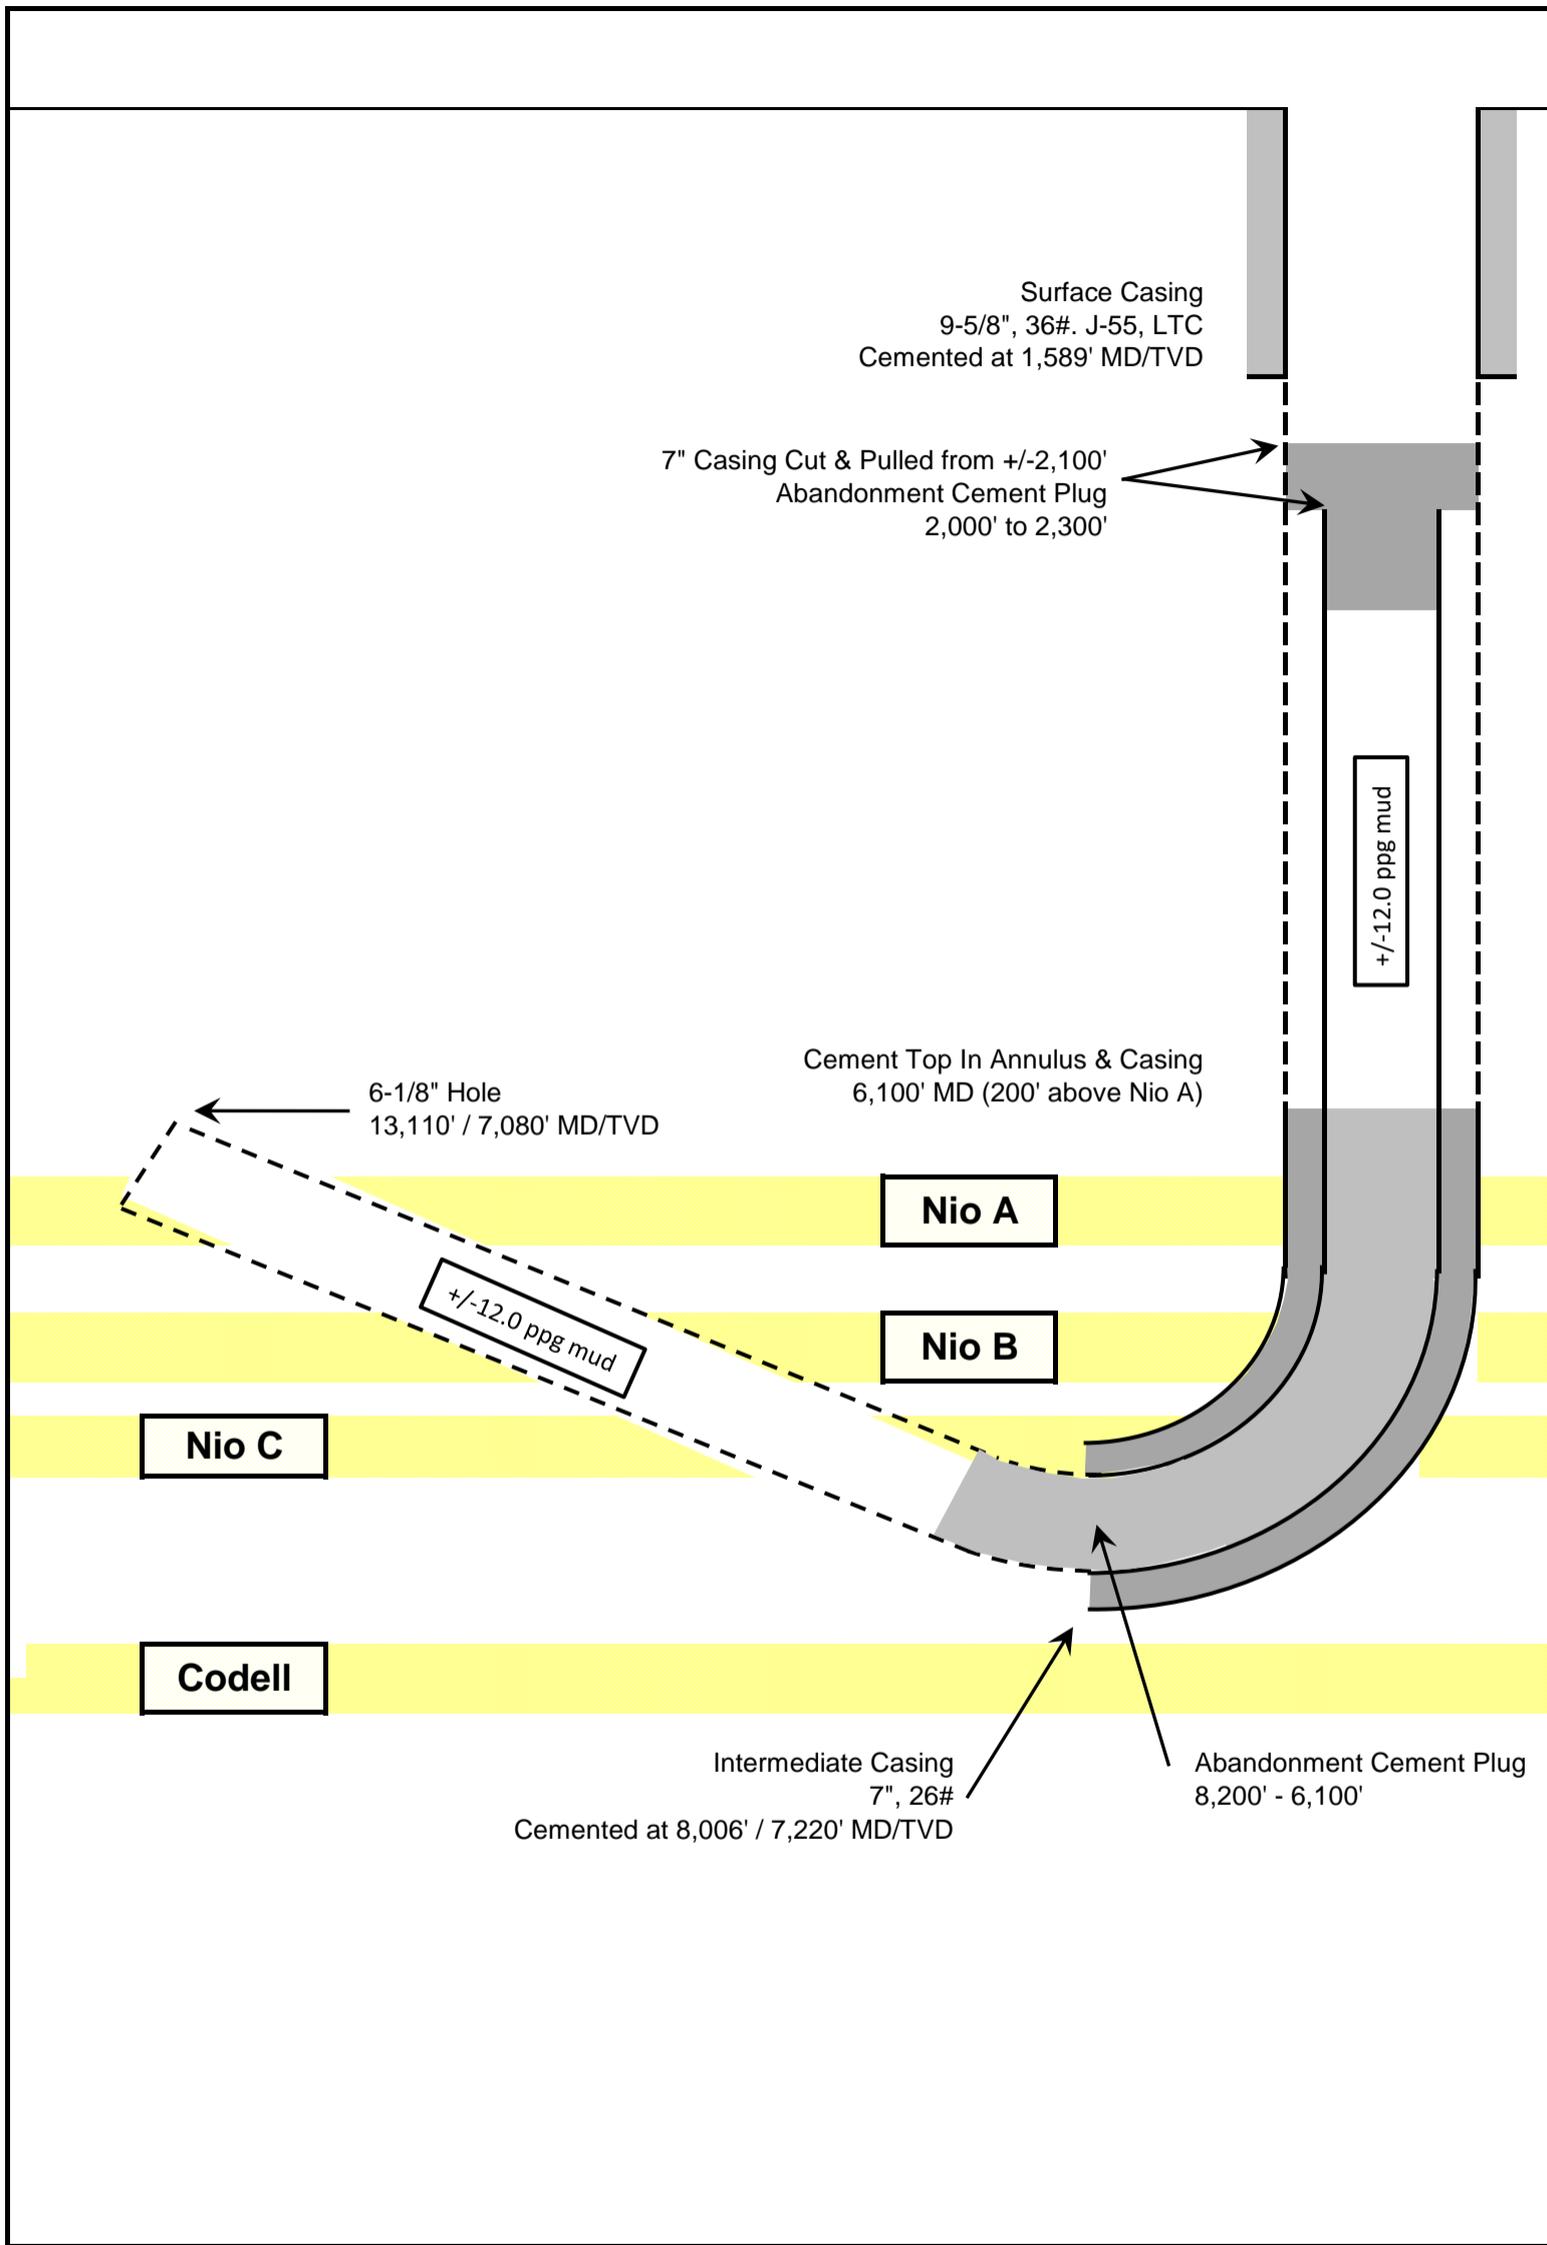

REV.	DATE	<p align="center">Wilson IC 03-900HN-OH - P&A Great Western Operating Company LLC</p> <p align="center">API#: 05-123-45445-00</p> <p align="center">Low to High Science Well</p>	DRAWN
			APP'D _____ SCALE _____ DATE _____
			SHEETS SHEET