

Colorado Interstate Gas

LEASE: Young #1
FIELD: Young
COUNTY: Morgan
STATE: Colorado
LOCATION: 2 4N 58W
API #: 05-087-06298-00
SPUD: 10/28/58 [Original]
SPUD: 05/10/95 [Re-Entry]
Rev. Date 07/29/19 - APT

ELEVATION: GL: 4,518'

KB = GL + 10'


TD: 6,057' GL PBTD: 6,005' GL

Size	ID
10-3/4	10.192
5-1/2	4.95

Perfs: 5,837' – 5,858' GL w/ 4 SPF

PBTD @ 6,005' GL

TD 8-3/4" hole @ 6,057' GL

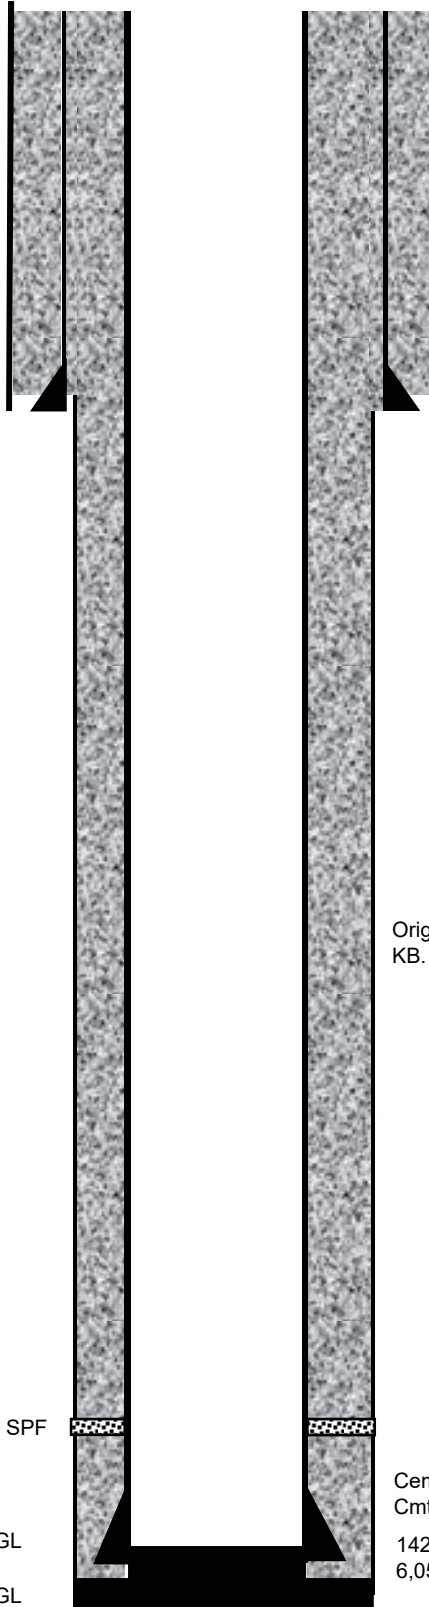

Cemented surface w/ 135 sx

10-3/4", 32.75#, J55 casing @ 153' GL

Hole size and depth estimated from original plugging report

Original hole: 9" hole from 163' KB to 5,414' KB. 8-3/4" hole from 5,414' KB to TD.

Cemented w/ 1250 sx HLC + 250 sx 50/50 Poz. Cmt Circ.

142 jts, 5-1/2", 15.5#, K55, 8R, LT&C casing @ 6,051' GL